

J MUNICIPAL OFFICE
CITY OF ECORSE
3869 W. JEFFERSON AVE.
ECORSE MI, 48229

(313) 386-2400 OFFICE
(313) 386-4316 FAX

INDEX MAP CITY OF ECORSE

WAYNE COUNTY, MICHIGAN


SCALE 1 INCH = 800 FEET

DEPARTMENT of MANAGEMENT and BUDGET
ASSESSMENT and EQUALIZATION DIVISION

© 1991 COUNTY OF WAYNE, STATE OF MICHIGAN

ALL RIGHTS RESERVED. NO PART OF THIS MAP MAY BE REPRODUCED OR TRANSMITTED IN ANY FORM OR BY ANY MEANS, WITHOUT PERMISSION IN WRITING, FROM THE COPYRIGHT OWNER. COPYRIGHT INFRINGERS WILL BE PROSECUTED TO THE FULL EXTENT ALLOWABLE BY LAW, UNDER THE FEDERAL COPYRIGHT STATUTE, 17 U.S.C. 101, ET AL.


Date	6-1-39
Drawn by	Kiraly, Fleming
Checked by	
Approved by	
Revised	1-27-42
	7-13-42
	10-27-42
	4-25-44
	12-21-44
	9-5-45
	8-26-46
	7-24-47
	7-8-48
	3-3-49
	2-12-51
	2-20-53
	3-5-54
	5-28-56
	12-23-57
	6-17-58
	3-16-60
	3-21-61
	4-9-62
	4-16-63
	5-25-83
	7-11-91

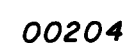

ALL RIGHTS RESERVED. NO PART OF THIS MAP MAY BE REPRODUCED OR TRANSMITTED IN ANY FORM OR BY ANY MEANS, WITHOUT PERMISSION IN WRITING, FROM THE COPYRIGHT OWNER. COPYRIGHT INFRINGERS WILL BE PROSECUTED TO THE FULL EXTENT ALLOWABLE BY LAW, UNDER THE FEDERAL COPYRIGHT STATUTE, 17 U.S.C. 101, ET AL.

5-31-90

02

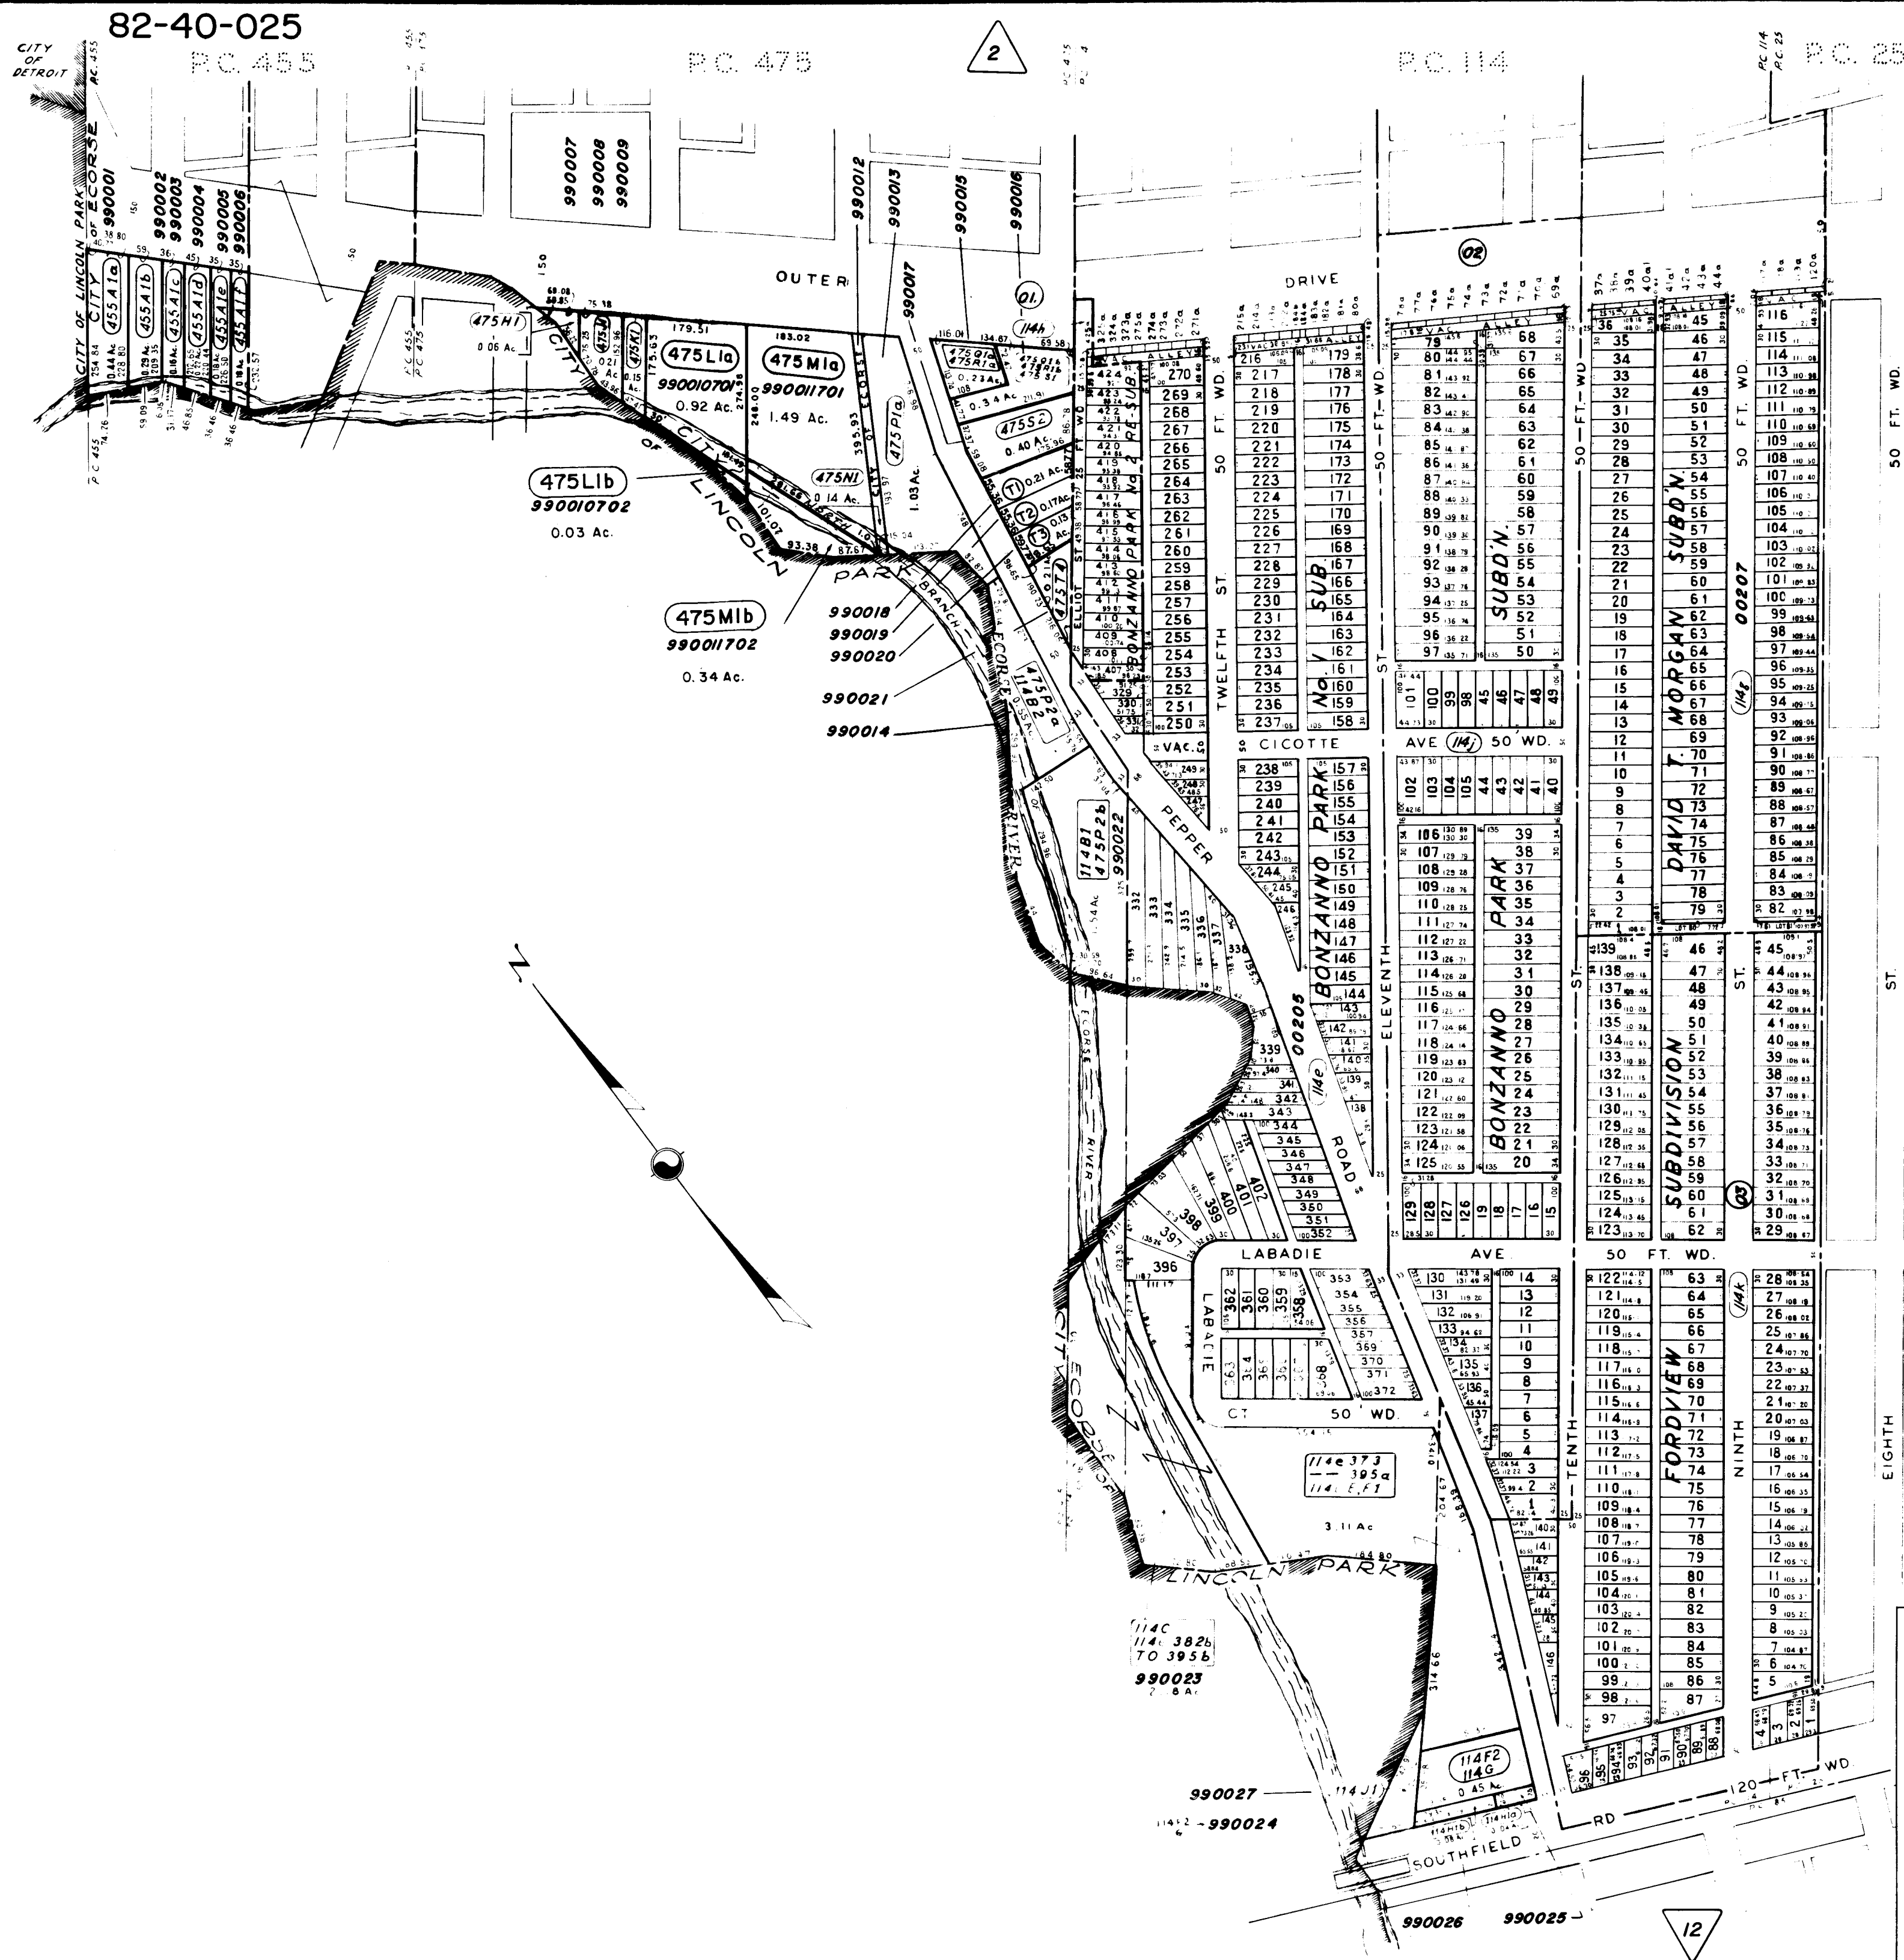

PART OF PC's. 455,475,114 & 25
CITY OF ECORSE

WAYNE COUNTY, MICHIGAN

SCALE 1 INCH = 200 FEET


**DEPARTMENT of MANAGEMENT and BUDGET
ASSESSMENT and EQUALIZATION DIVISION**

© 1991 COUNTY OF WAYNE, STATE OF MICHIGAN

ALL RIGHTS RESERVED. NO PART OF THIS MAP MAY BE REPRODUCED OR TRANSMITTED IN ANY FORM OR BY ANY MEANS, WITHOUT PERMISSION IN WRITING, FROM THE COPYRIGHT OWNER. COPYRIGHT INFRINGERS WILL BE PROSECUTED TO THE FULL EXTENT ALLOWABLE BY LAW, UNDER THE FEDERAL COPYRIGHT STATUTE, 17 U.S.C. 101, ET AL.

Date	6-1-39.
Drawn by	Abrams, Fleming
Checked by	
Approved by	
Revised	2-19-40
	6-1-40
	6-1-41
	10-27-42
	3-8-44
	12-19-44
	7-23-47
	5-9-51
	7-24-52
	4-10-57
	12-19-57
	4-2-58
	8-18-58
	5-12-59
	3-14-60
	*5-5-64
	7-24-64
	3-7-74
	3-30-82
	5-25-83
	5-31-90
	6-4-91

Date 6-1-39
Drawn by Abrams, Fleming
Checked by
Approved by
Revised 6-1-40
10-27-41
4-27-42
10-27-42
10-19-45
8-26-46
2-3-48
7-25-52
5-28-56
4-10-57
3-2-58
3-14-60
3-27-67
5-25-89
5-31-90
12-15-04

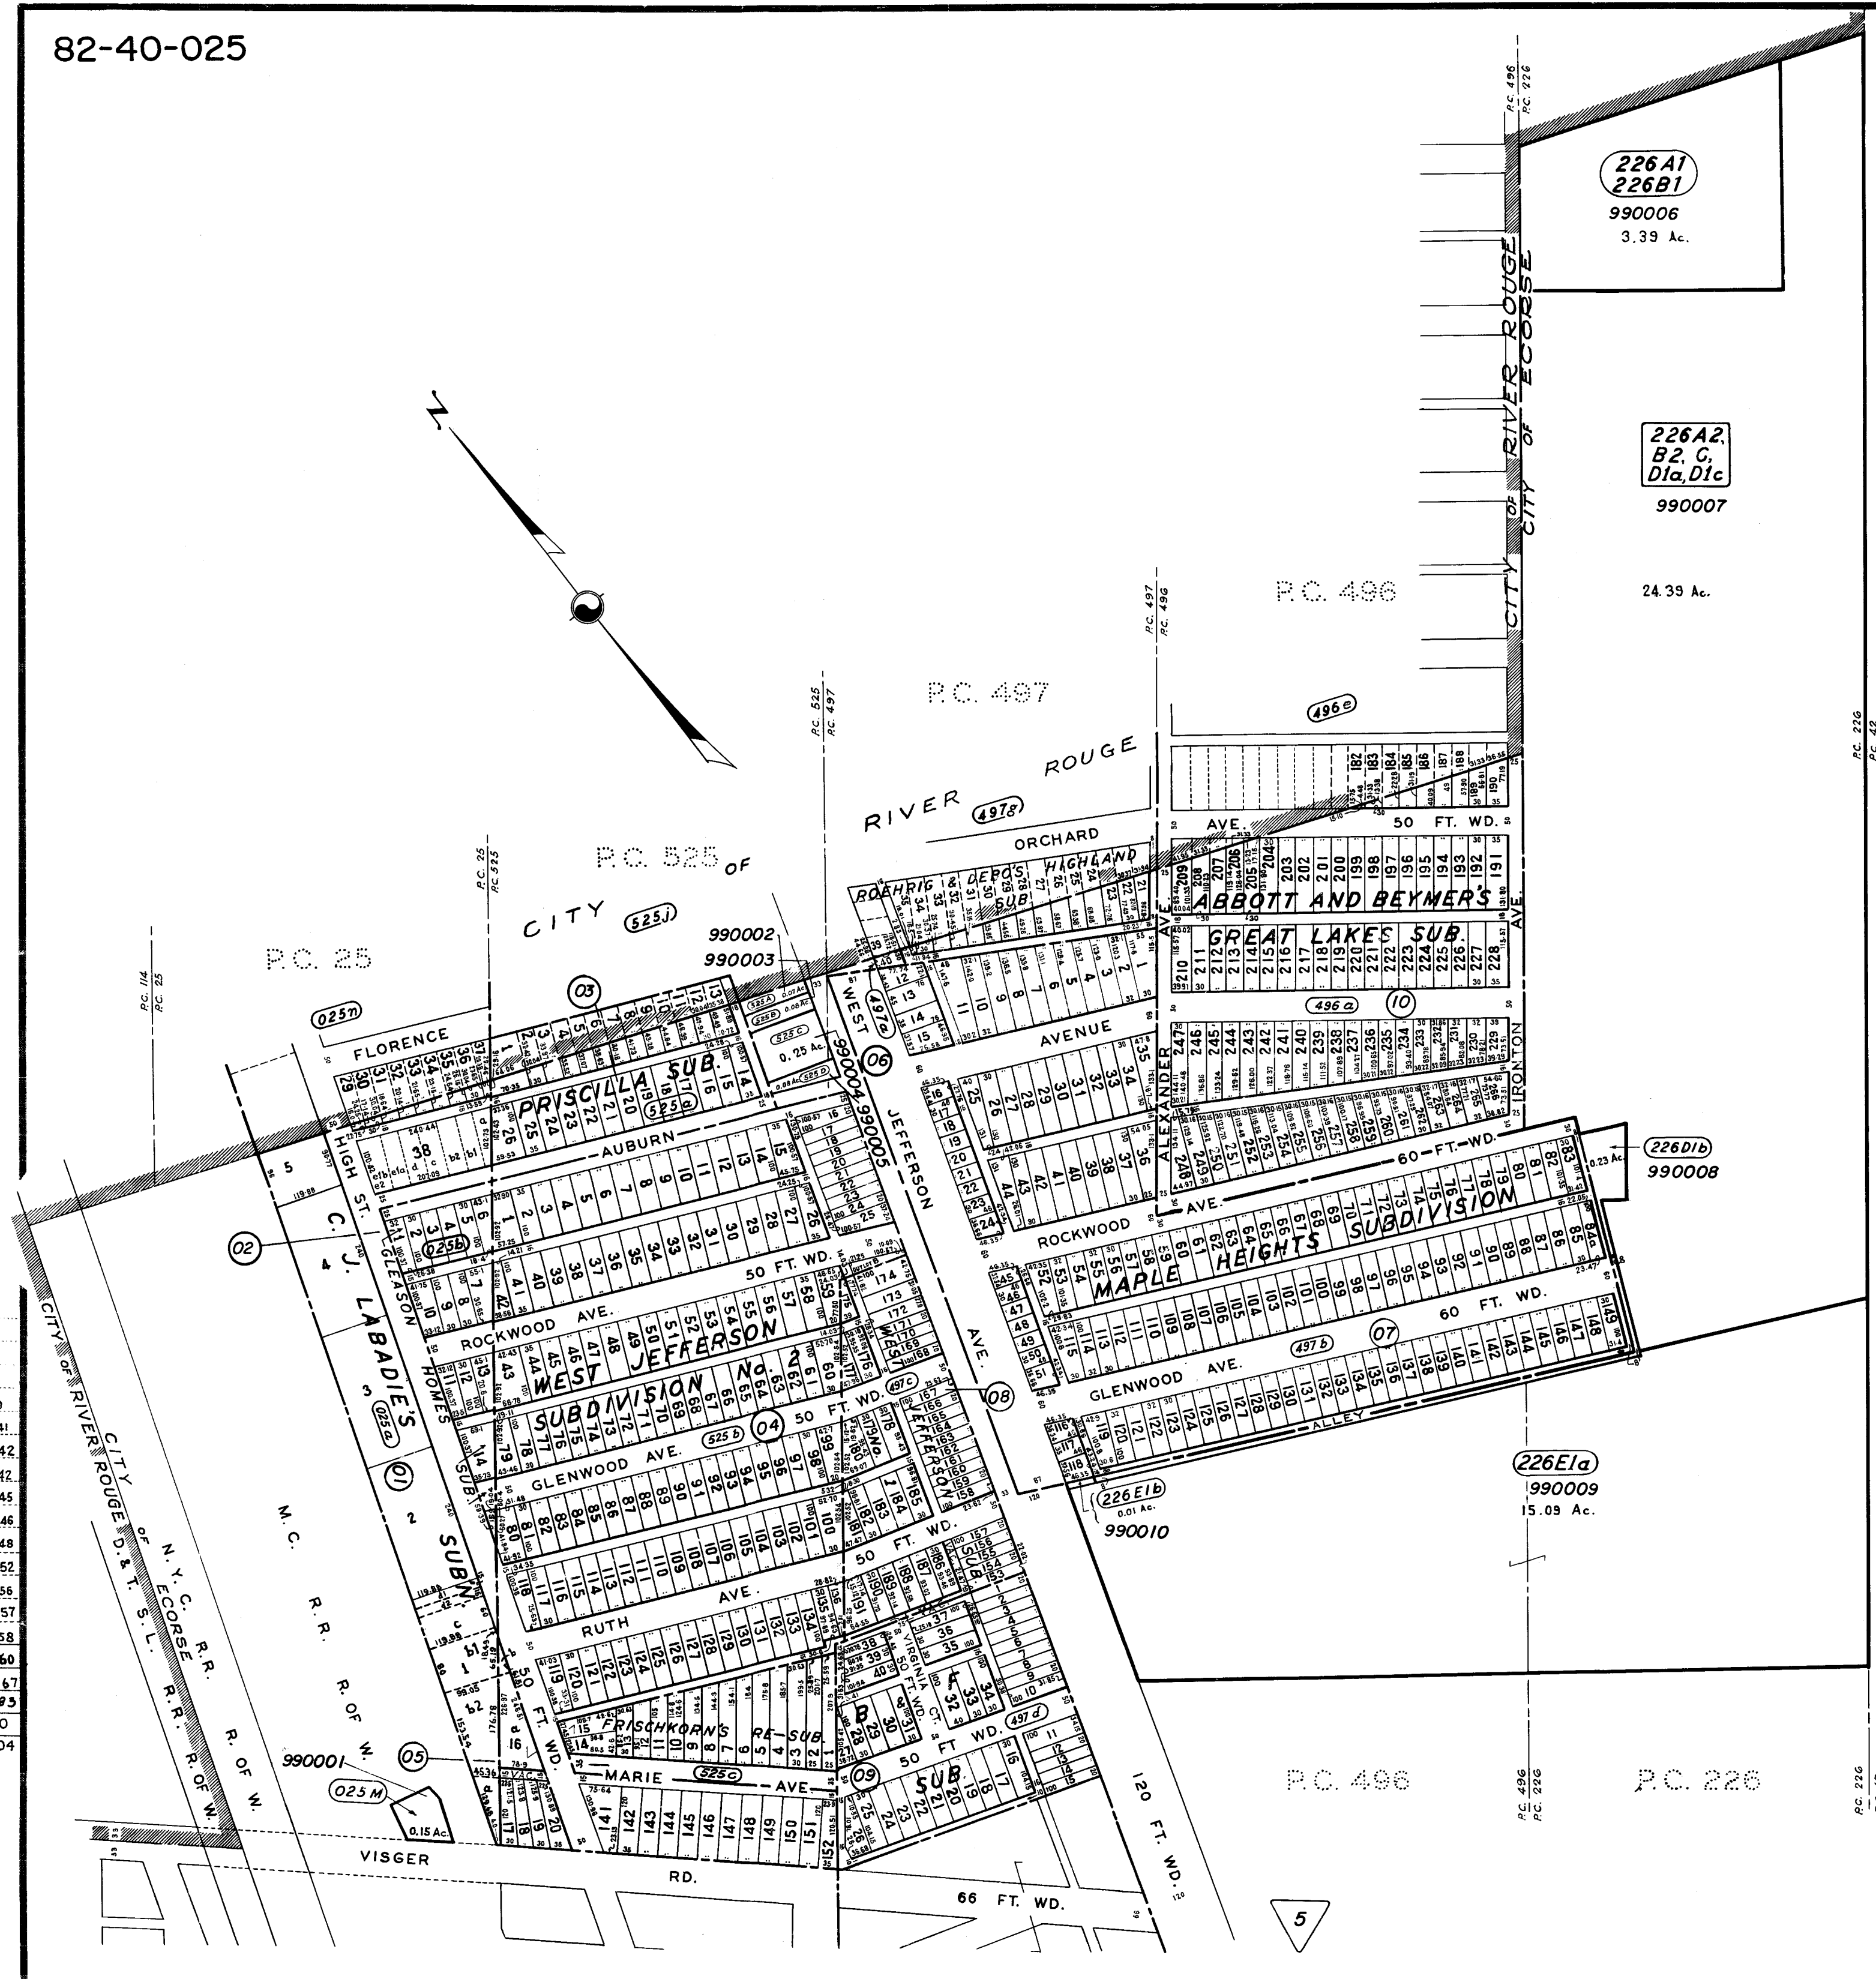

PART OF P.C.'s. 25,525,497,496 & 226
CITY OF ECORSE


WAYNE COUNTY, MICHIGAN

SCALE 1 INCH = 200 FEET

**DEPARTMENT of MANAGEMENT and BUDGET
ASSESSMENT and EQUALIZATION DIVISION**

© 2004 COUNTY OF WAYNE, STATE OF MICHIGAN

ALL RIGHTS RESERVED. NO PART OF THIS MAP MAY BE REPRODUCED OR TRANSMITTED IN ANY FORM OR BY ANY MEANS, WITHOUT PERMISSION IN WRITING, FROM THE COPYRIGHT OWNER. COPYRIGHT INFRINGERS WILL BE PROSECUTED TO THE FULL EXTENT ALLOWABLE BY LAW, UNDER THE FEDERAL COPYRIGHT STATUTE, 17 U.S.C. 101, ET AL.

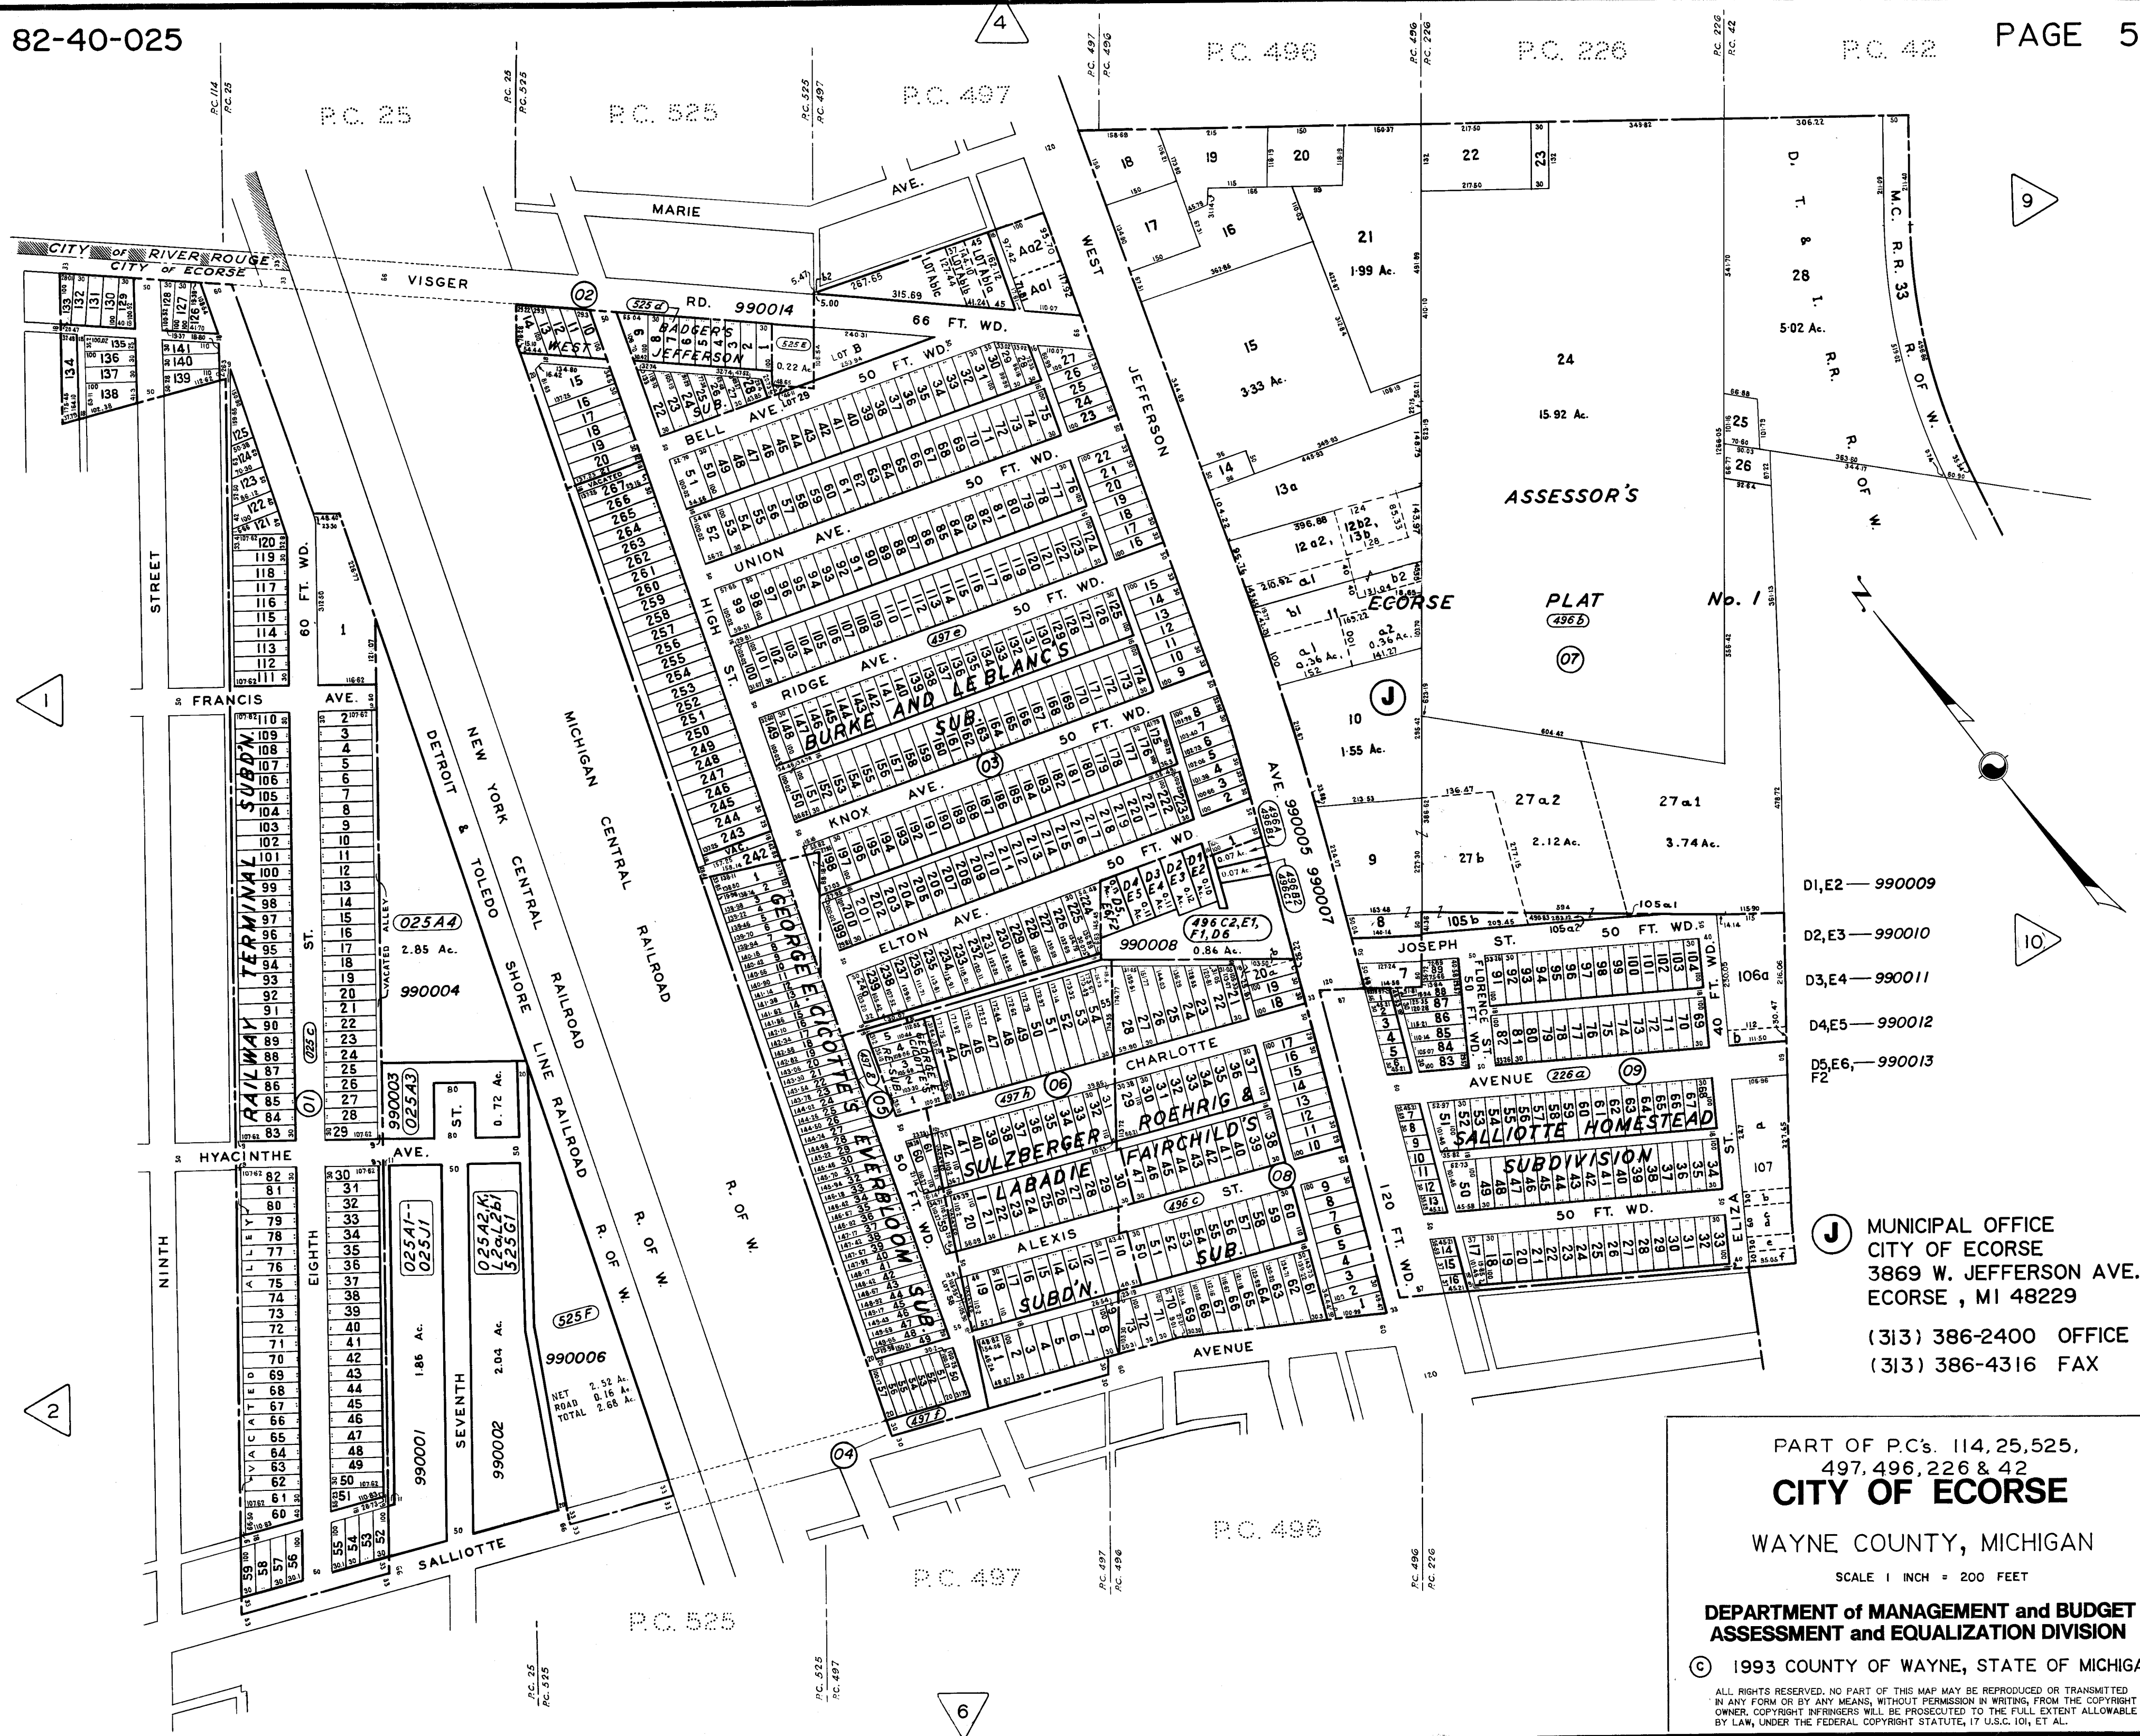

- D1,E2 — 990009
- D2,E3 — 990010
- D3,E4 — 990011
- D4,E5 — 990012
- D5,E6 — 990013

J MUNICIPAL OFFICE
CITY OF ECORSE
3869 W. JEFFERSON AVE.
ECORSE, MI 48229

(313) 386-2400 OFFICE
(313) 386-4316 FAX

PART OF P.C.'s. 114, 25, 525,
497, 496, 226 & 42
CITY OF ECORSE
WAYNE COUNTY, MICHIGAN
SCALE 1 INCH = 200 FEET


DEPARTMENT of MANAGEMENT and BUDGET
ASSESSMENT and EQUALIZATION DIVISION

© 1993 COUNTY OF WAYNE, STATE OF MICHIGAN

ALL RIGHTS RESERVED. NO PART OF THIS MAP MAY BE REPRODUCED OR TRANSMITTED IN ANY FORM OR BY ANY MEANS, WITHOUT PERMISSION IN WRITING, FROM THE COPYRIGHT OWNER. COPYRIGHT INFRINGERS WILL BE PROSECUTED TO THE FULL EXTENT ALLOWABLE BY LAW, UNDER THE FEDERAL COPYRIGHT STATUTE, 17 U.S.C. 101, ET AL.

Date 6-1-39.
Drawn by Abrams, Fleming
Checked by
Approved by
Revised 6-1-40.

6-1-41.
10-27-41.
10-27-42.
12-14-42.
8-26-46.
7-24-47.
4-29-55.
4-2-58.
3-14-60.
3-29-61.
5-5-64.
9-22-67.
11-6-68.
8-13-70.
11-17-70.
5-25-71.
3-9-77.
3-30-82.
5-25-83.
11-1-89.
5-31-90.
6-30-92.
5-20-93.

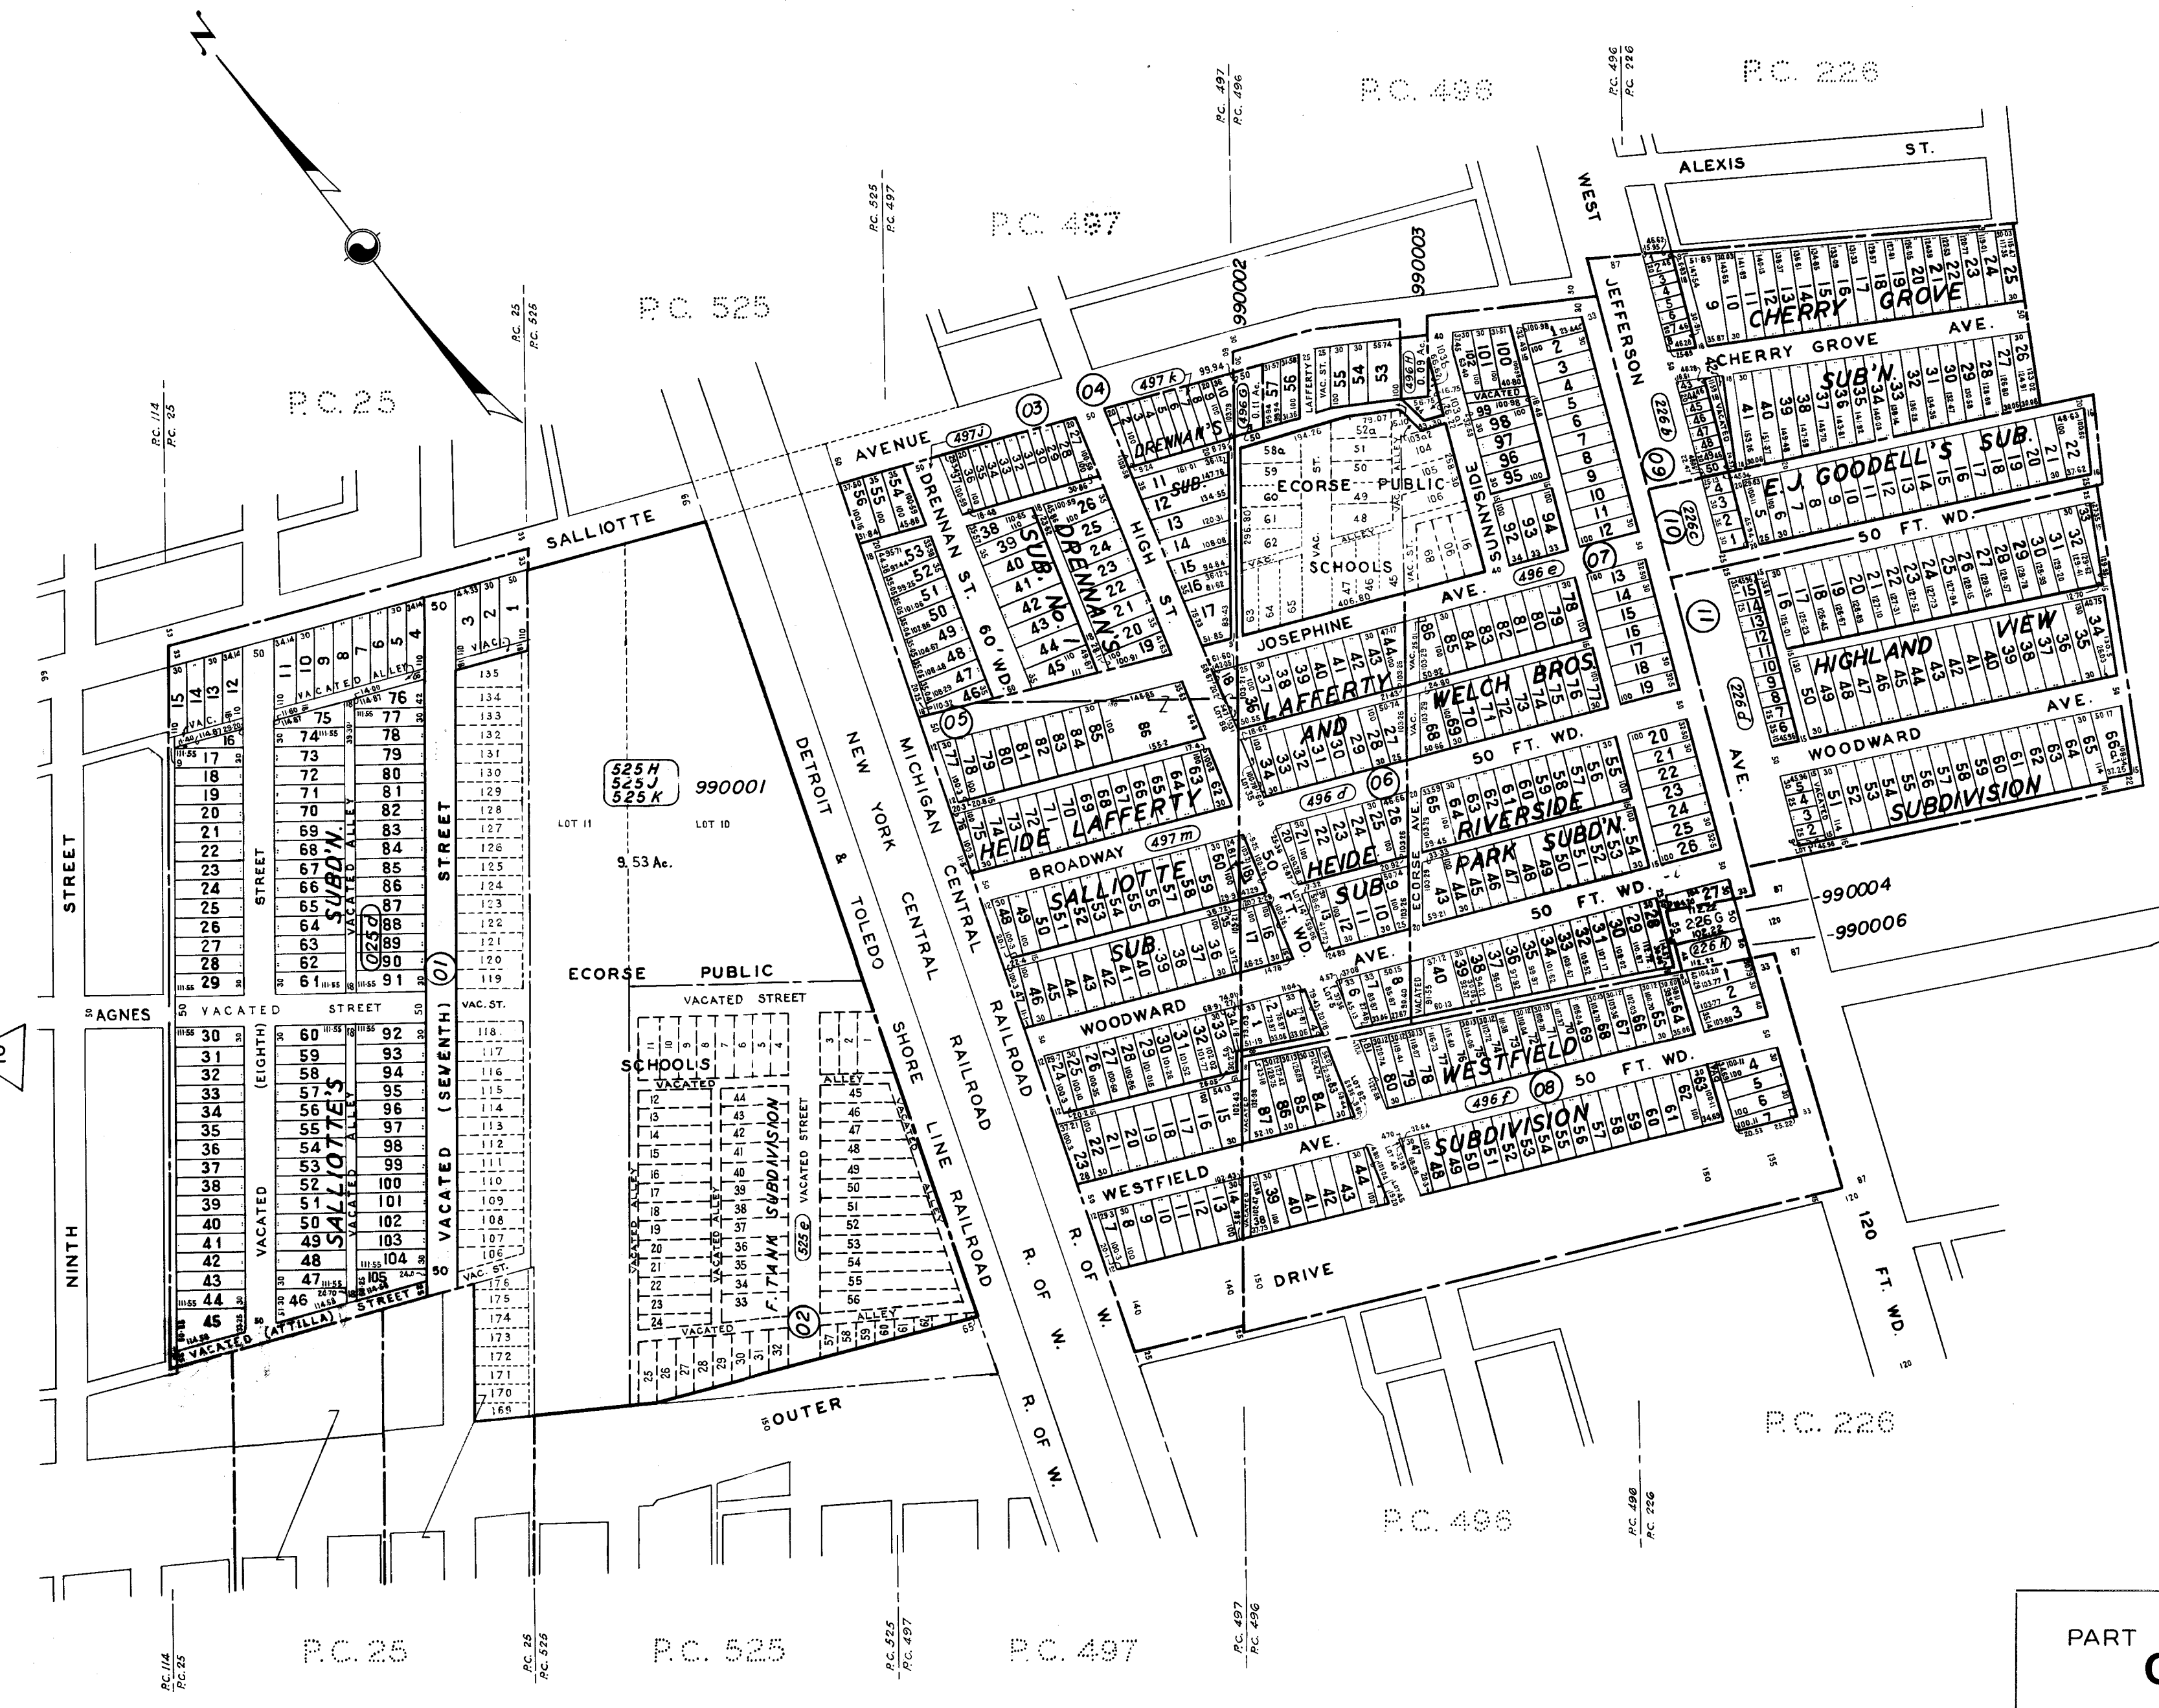

Date 6-1-39.
Drawn by Abrams, Fleming
Checked by
Approved by
Revised 12-26-39.
2-19-40.
6-1-41.
10-27-42.
12-20-44.
7-24-47.
2-3-48.
2-12-51.
7-25-52.
2-20-53.
4-23-55.
4-22-60.
3-20-61.
4-16-63.
8-20-66.
4-25-77.
5-25-83.
5-31-90.
6-1-95.
5-4-01.
12-16-04.

PART OF P.C.'s 25, 525, 497, 496 & 226
CITY OF ECORSE
WAYNE COUNTY, MICHIGAN
SCALE 1 INCH = 200 FEET
**DEPARTMENT of MANAGEMENT and BUDGET
ASSESSMENT and EQUALIZATION DIVISION**
© 2004 COUNTY OF WAYNE, STATE OF MICHIGAN
ALL RIGHTS RESERVED. NO PART OF THIS MAP MAY BE REPRODUCED OR TRANSMITTED
IN ANY FORM OR BY ANY MEANS, WITHOUT PERMISSION IN WRITING, FROM THE COPYRIGHT
OWNER. COPYRIGHT INFRINGERS WILL BE PROSECUTED TO THE FULL EXTENT ALLOWABLE
BY LAW, UNDER THE FEDERAL COPYRIGHT STATUTE, 17 U.S.C. 101, ET AL.

ELCORSE PUBLIC SCHOOLS

ASSESSOR'S

ECORSE

PLAT

No. 4 (496)

348-01
CICOTTE

~~18-14~~ ~~18-77~~

RE R.

PUBLIC
SCHOOL

36 50 WE 30-86 135

132	
140	223-0

200-100-23-88

11

WAYNE COUNTY, MICHIGAN

SCALE 1 INCH = 200 FE

**DEPARTMENT of MANAGEMENT and BUDGET
ASSESSMENT and EQUALIZATION DIVISION**

© 2004 COUNTY OF WAYNE, STATE OF MICHIGAN

ALL RIGHTS RESERVED. NO PART OF THIS MAP MAY BE REPRODUCED OR TRANSMITTED IN ANY FORM OR BY ANY MEANS, WITHOUT PERMISSION IN WRITING, FROM THE COPYRIGHT OWNER. COPYRIGHT INFRINGERS WILL BE PROSECUTED TO THE FULL EXTENT ALLOWABLE BY LAW, UNDER THE FEDERAL COPYRIGHT STATUTE, 17 U.S.C. 101, ET AL.




Date 6-1-39
 Drawn by Abrams, Fleming
 Checked by _____
 Approved by _____
 Revised 10-29-41
10-27-42
1-10-51
7-25-52
4-1-58
5-18-61
5-5-64
11-25-69
4-30-70
5-5-78
5-7-81
3-30-82
5-25-83
4-11-86
4-24-87
11-1-89
5-31-90
3-22-94

PART OF P.C. 42
CITY OF ECORSE
WAYNE COUNTY, MICHIGAN
SCALE 1 INCH = 200 FEET
**DEPARTMENT of MANAGEMENT and BUDGET
ASSESSMENT and EQUALIZATION DIVISION**
© 1994 COUNTY OF WAYNE, STATE OF MICHIGAN
ALL RIGHTS RESERVED. NO PART OF THIS MAP MAY BE REPRODUCED OR TRANSMITTED
IN ANY FORM OR BY ANY MEANS, WITHOUT PERMISSION IN WRITING, FROM THE COPYRIGHT
OWNER. COPYRIGHT INFRINGERS WILL BE PROSECUTED TO THE FULL EXTENT ALLOWABLE
BY LAW, UNDER THE FEDERAL COPYRIGHT STATUTE, 17 U.S.C. 101, ETC.


8

P.C. 42


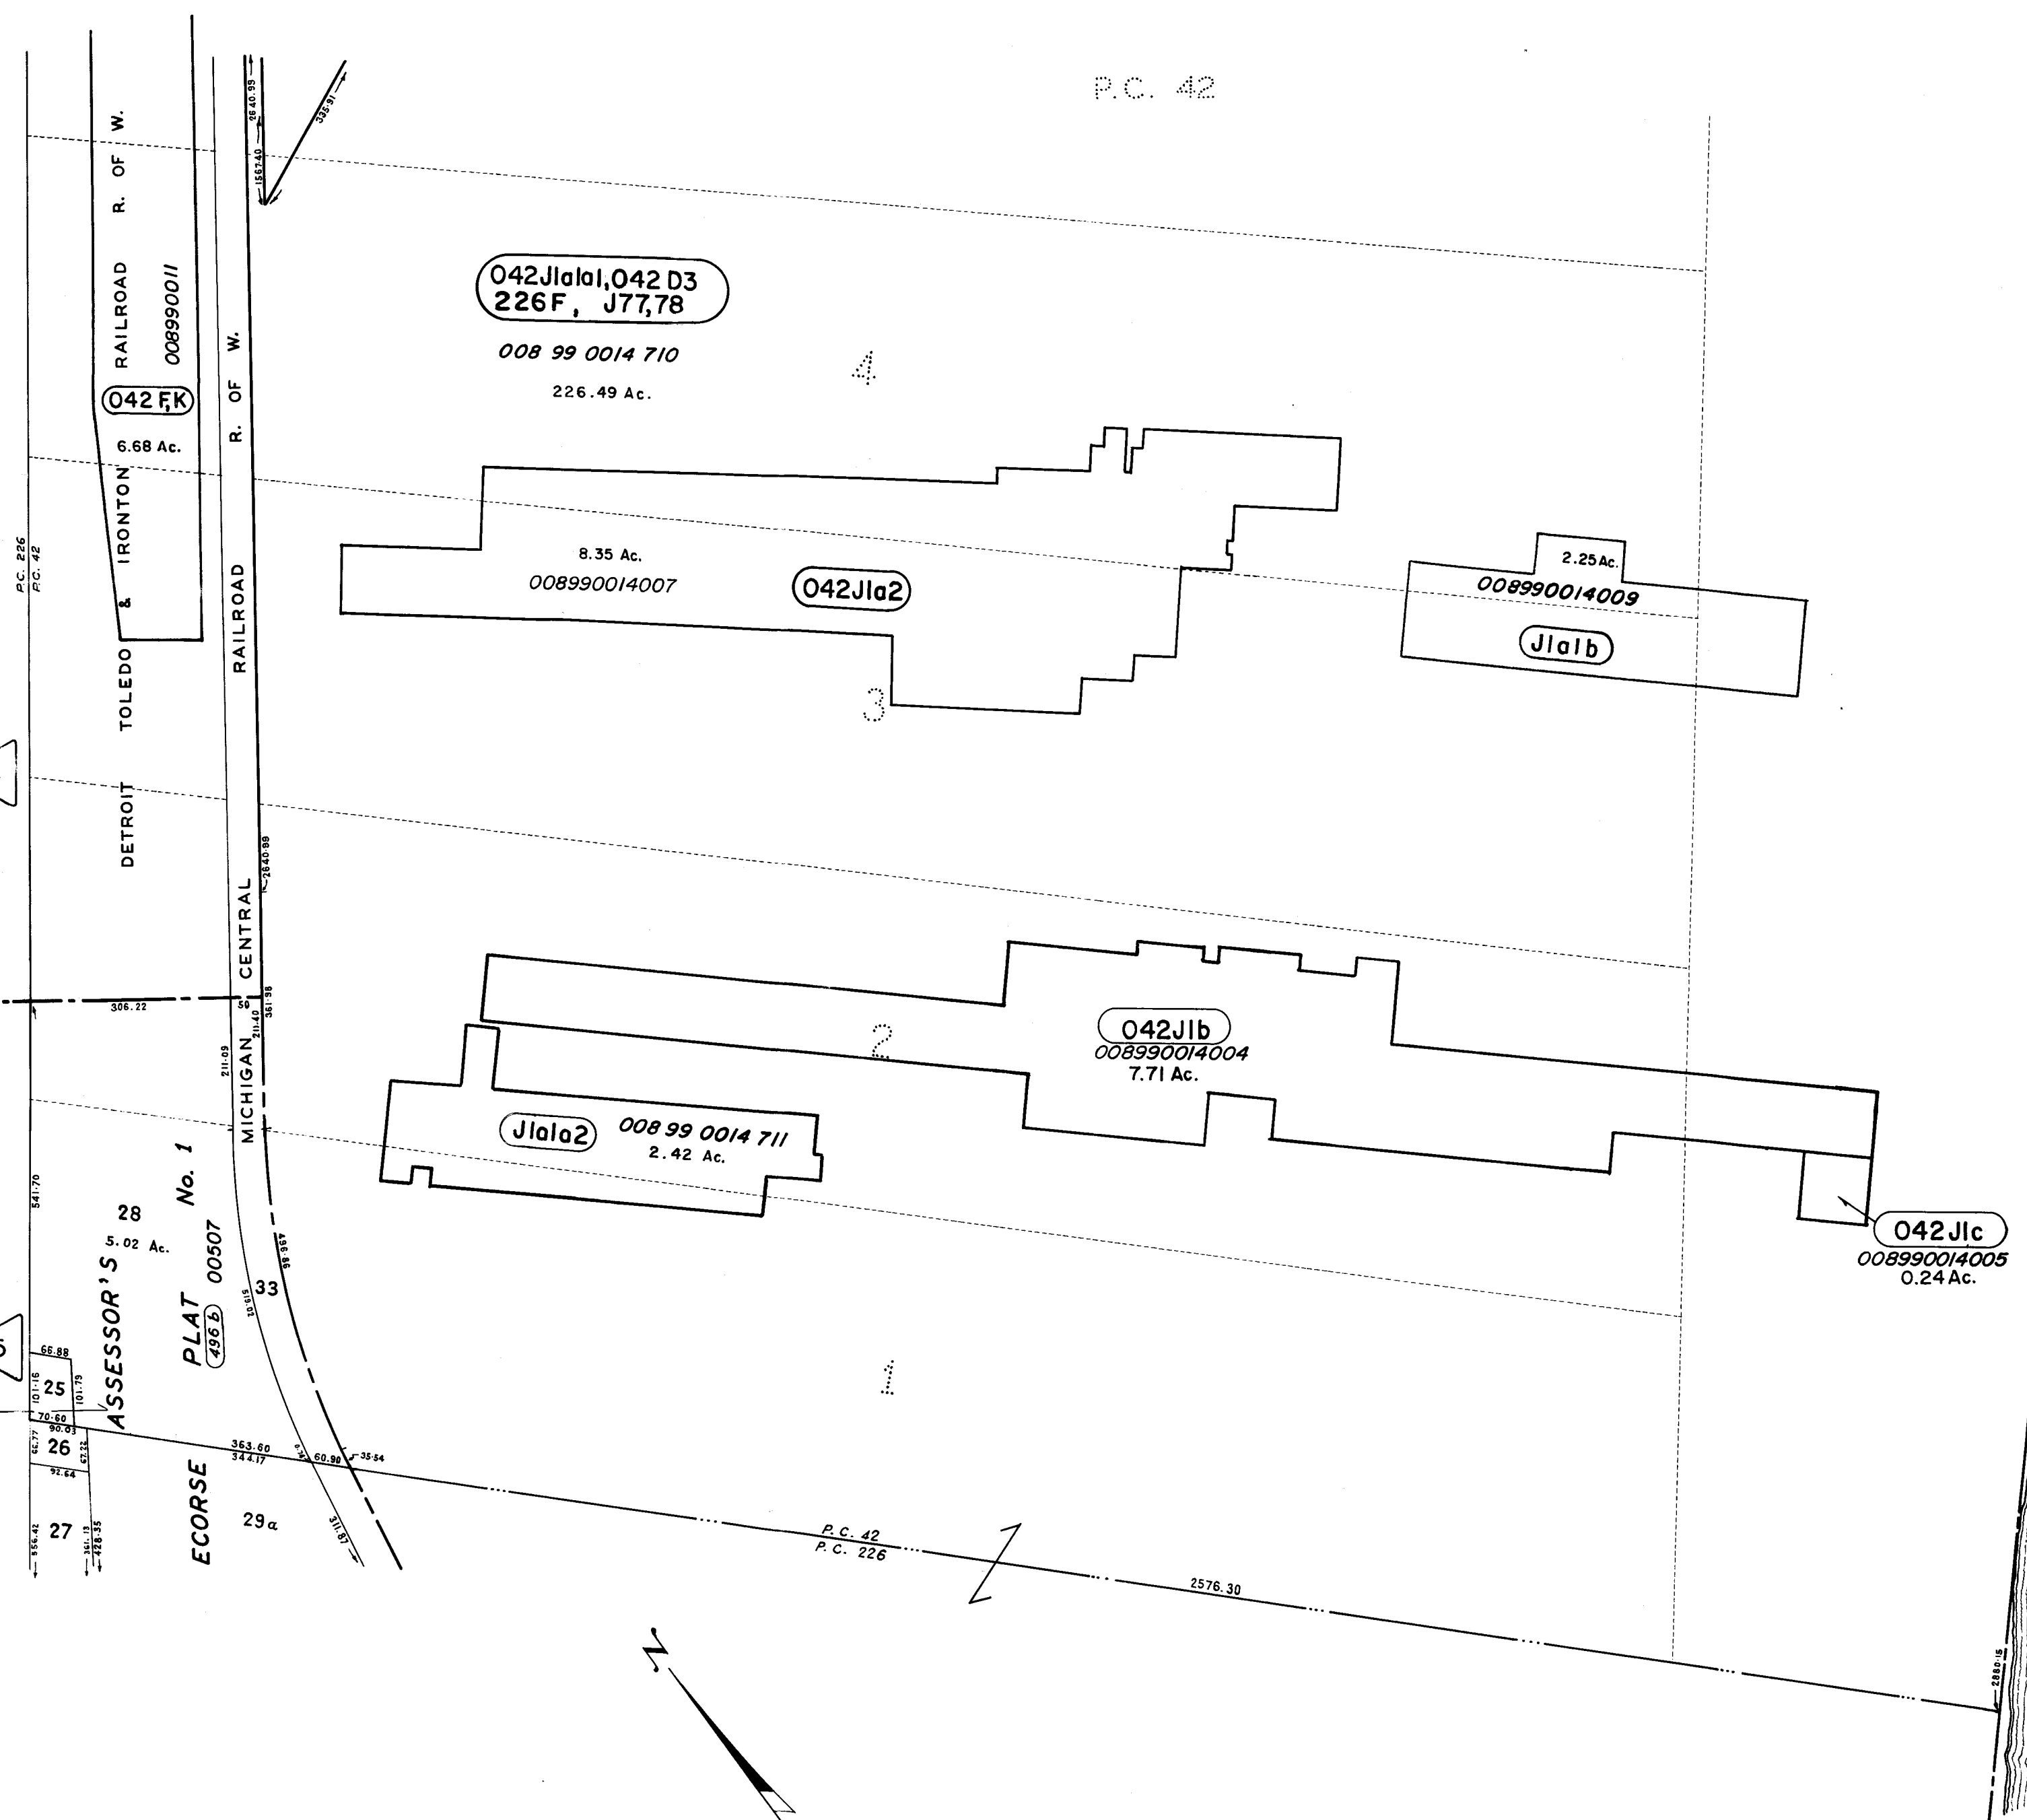



D
E
T
R
O
I
T
R
I
V
E
R

Date 6-1-39
Drawn by Fleming, UNSER
Checked by
Approved by
Revised 10-27-42
7-25-52
8-20-58
11-25-69
3-30-82
5-25-83
4-11-86
4-27-87
11-1-89
5-31-90
3-23-94

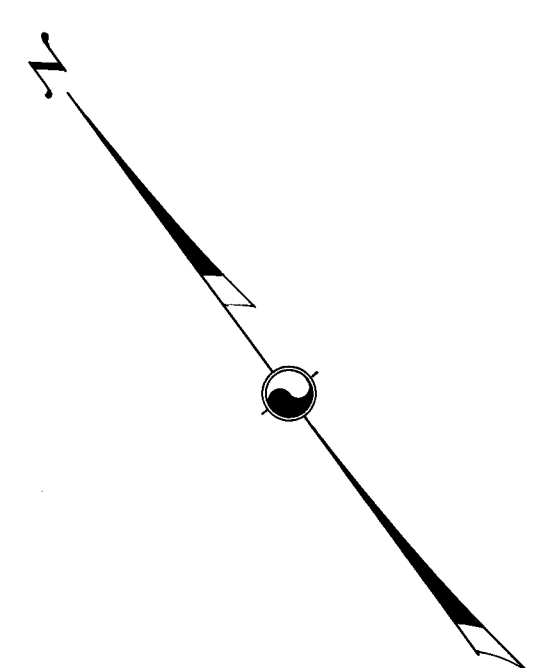

PART OF P.C. 42
CITY OF ECORSE
WAYNE COUNTY, MICHIGAN
SCALE 1 INCH = 200 FEET
**DEPARTMENT of MANAGEMENT and BUDGET
ASSESSMENT and EQUALIZATION DIVISION**
© 1994 COUNTY OF WAYNE, STATE OF MICHIGAN
ALL RIGHTS RESERVED. NO PART OF THIS MAP MAY BE REPRODUCED OR TRANSMITTED IN ANY FORM OR BY ANY MEANS, WITHOUT PERMISSION IN WRITING, FROM THE COPYRIGHT OWNER. COPYRIGHT INFRINGERS WILL BE PROSECUTED TO THE FULL EXTENT ALLOWABLE BY LAW, UNDER THE FEDERAL COPYRIGHT STATUTE, 17 U.S.C. 101, ET AL.

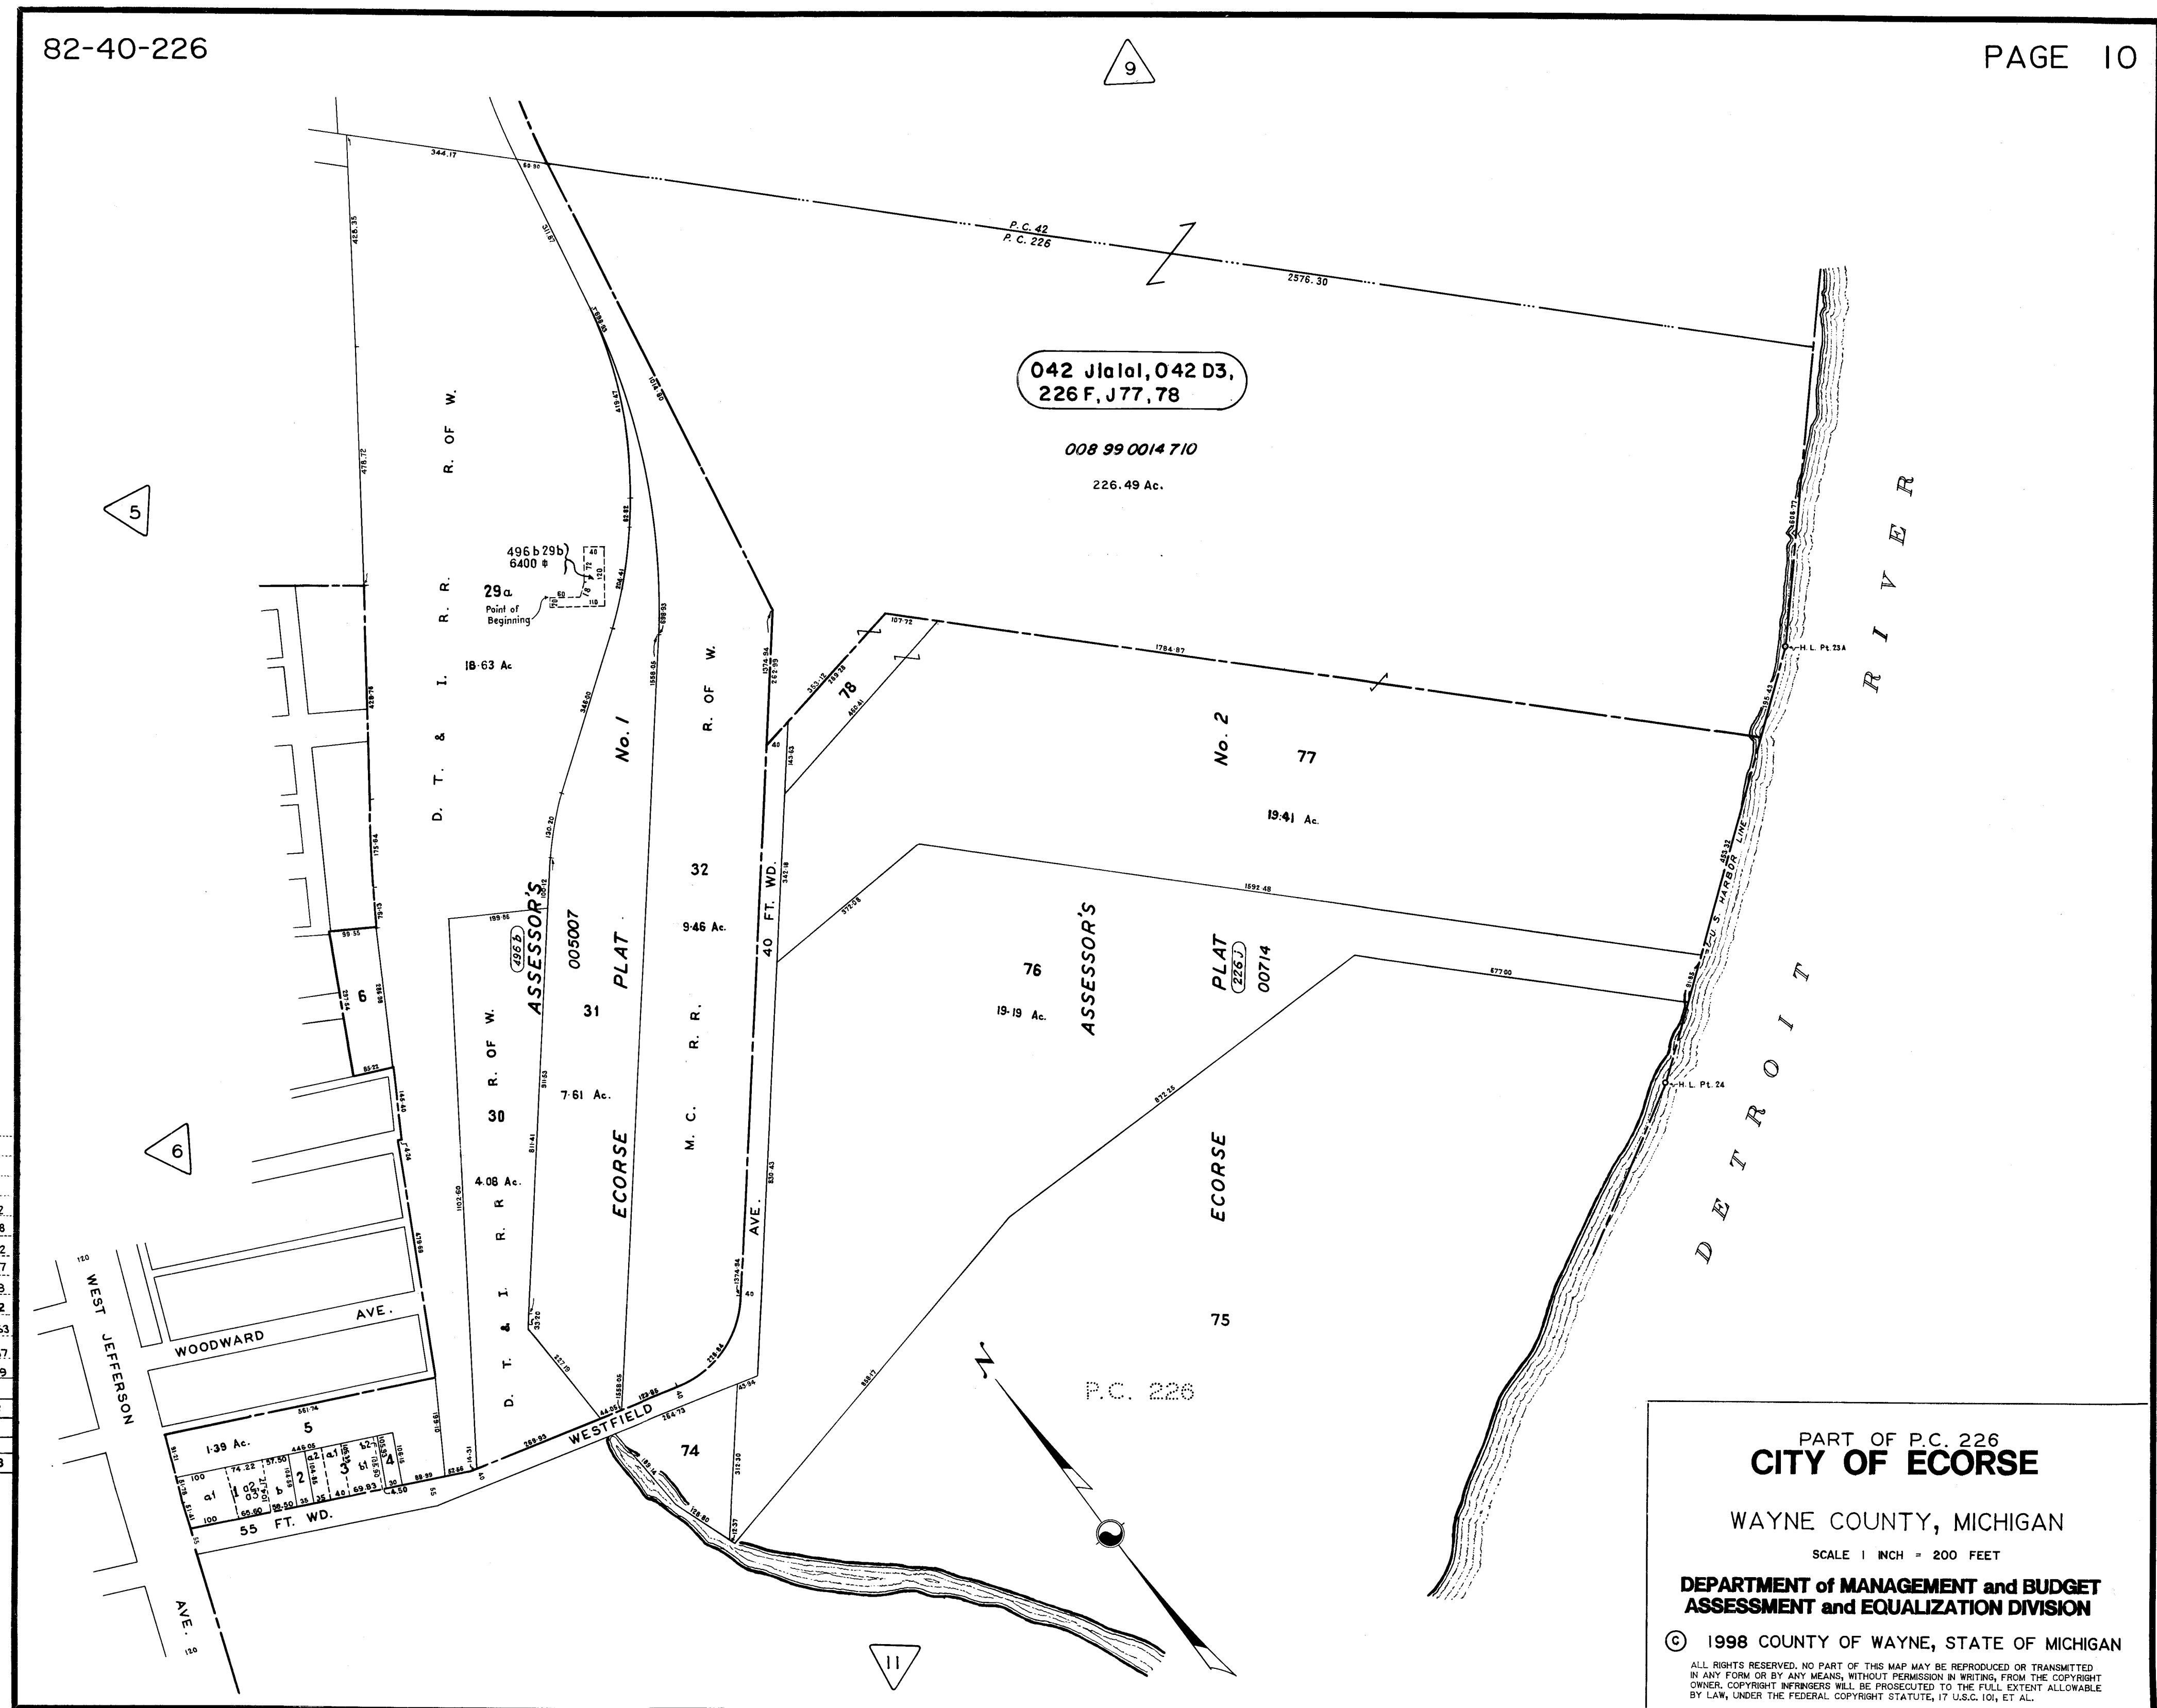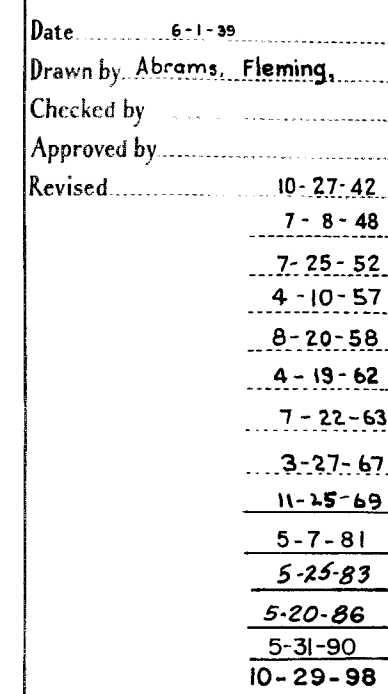

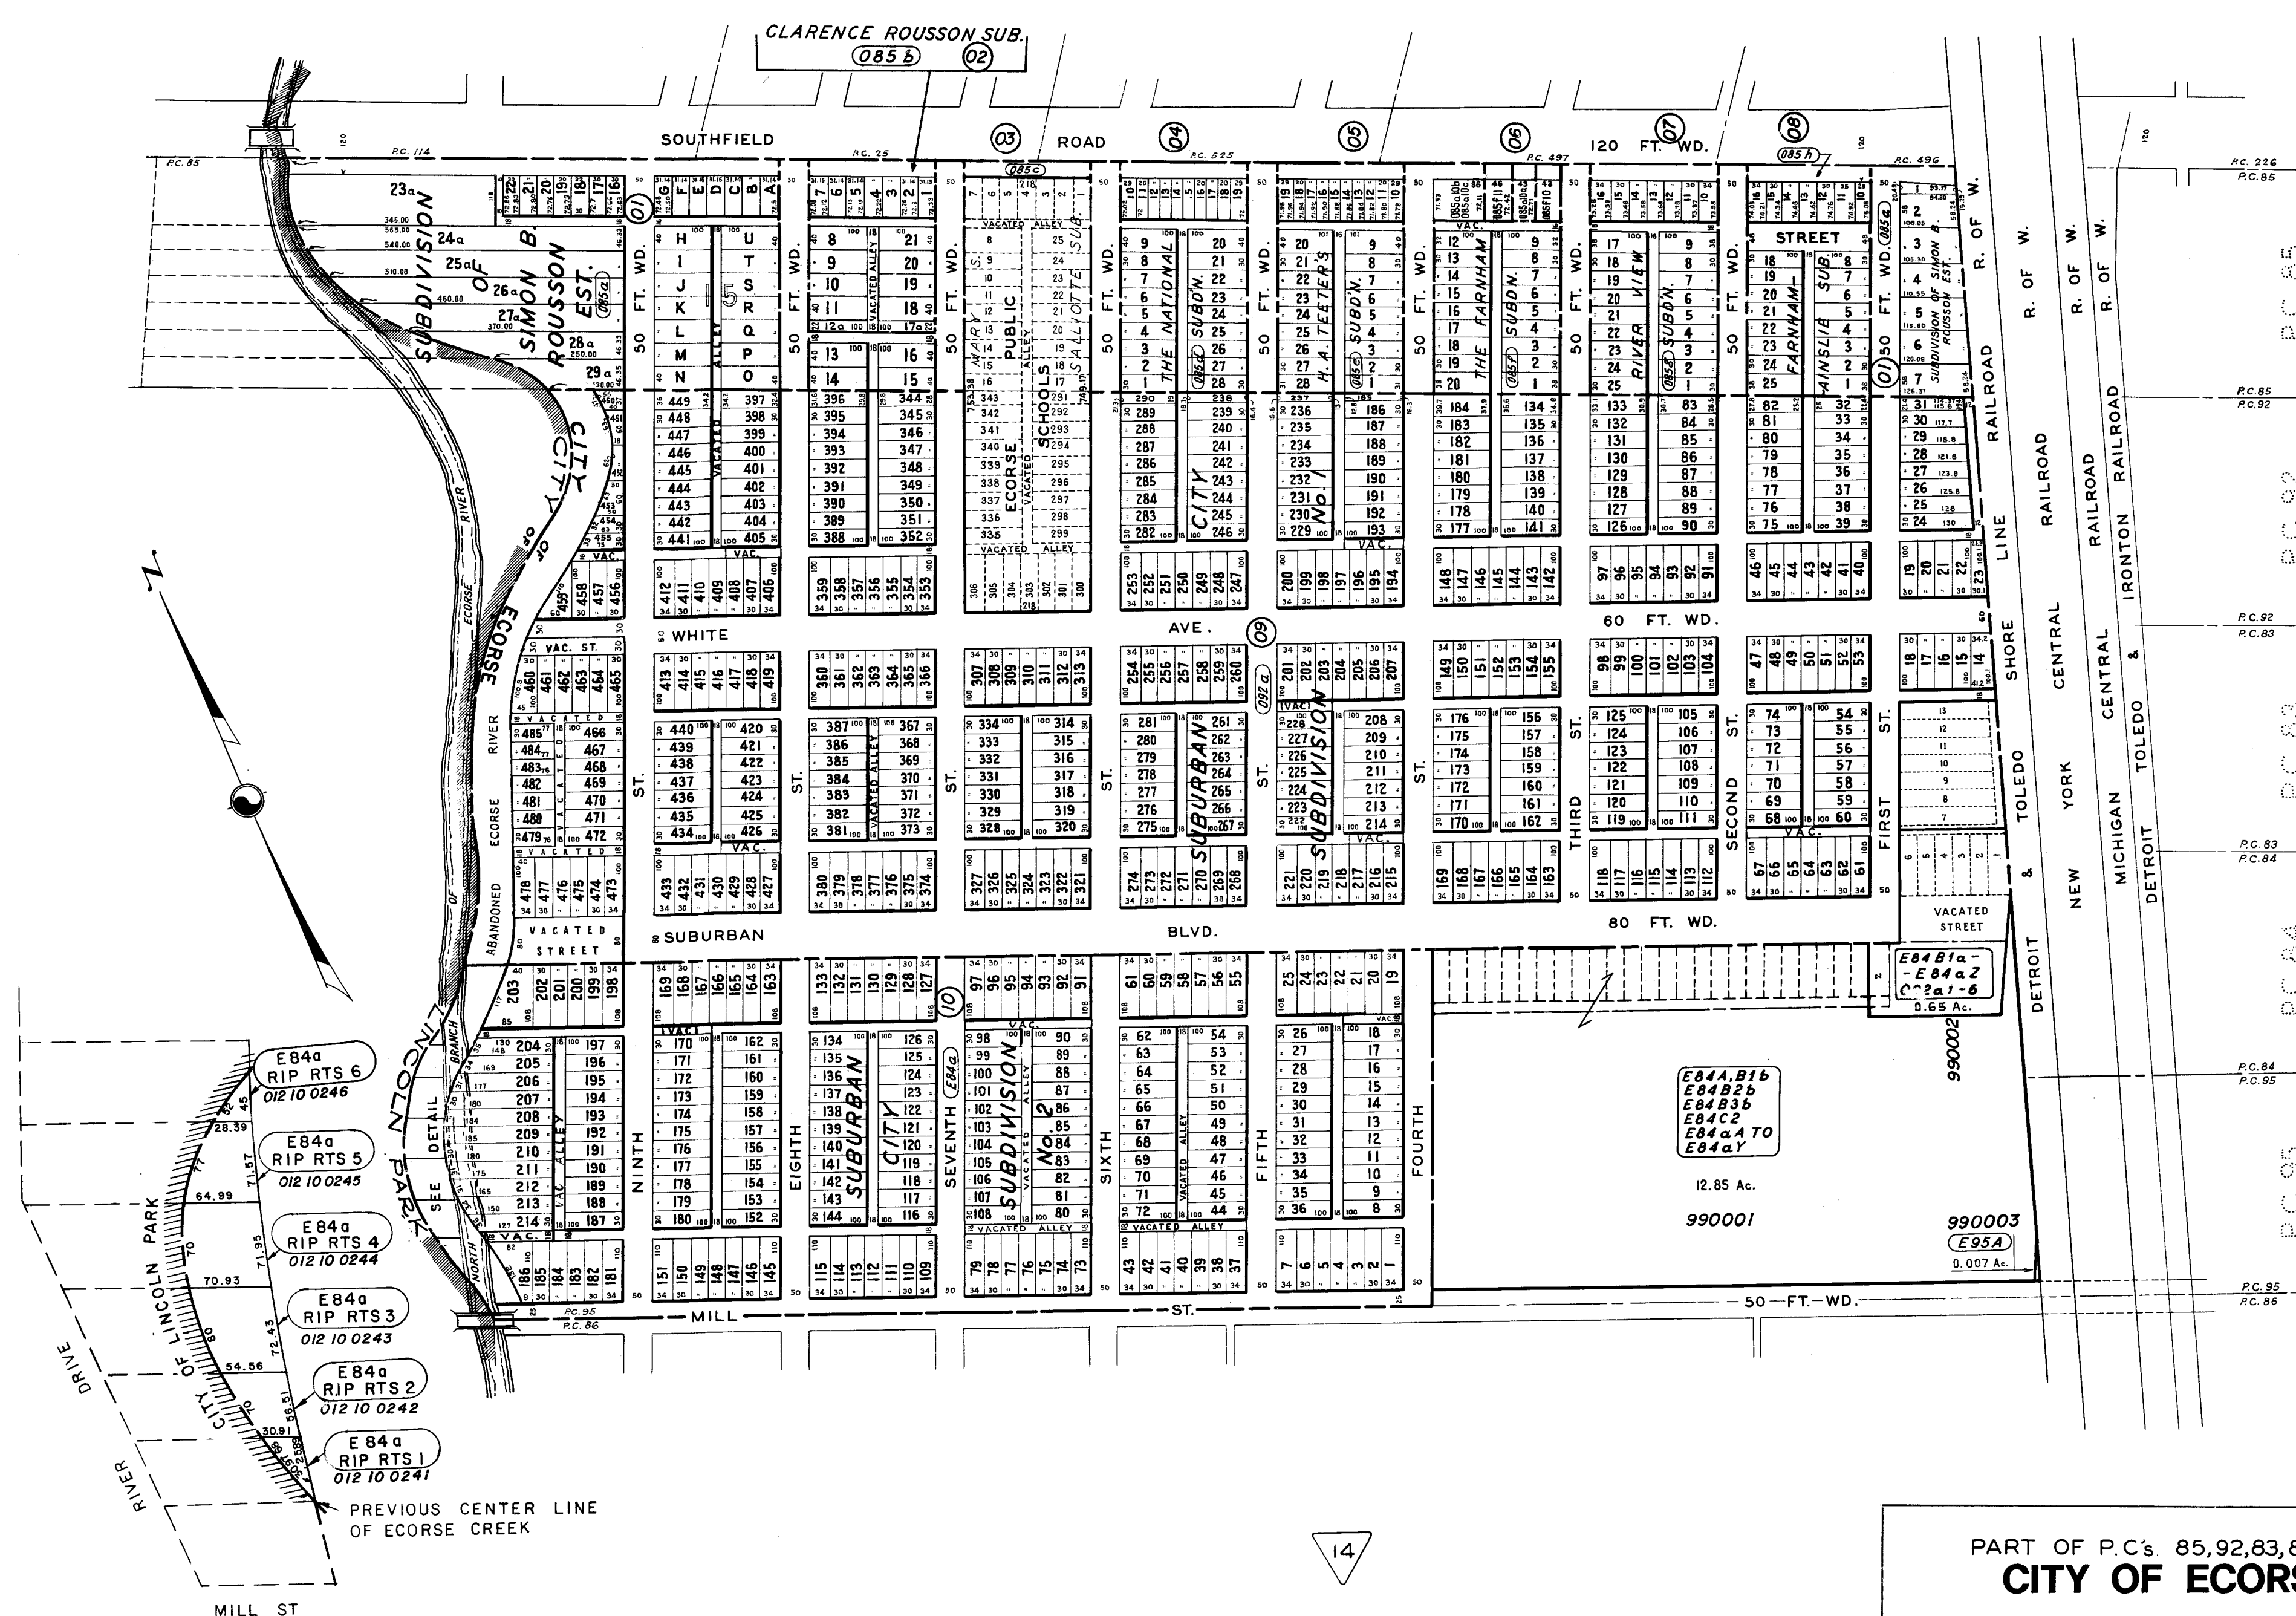


Date 6-1-39.
Drawn by JANETTE, UNGER, Abrams
Checked by
Approved by
Revised 2-21-40.
6-1-40.
10-29-41.
10-27-42.
12-21-44.
7-24-47.
7-25-52.
3-5-54.
5-28-56.
12-18-57.
3-14-60.
4-18-62.
4-16-63.
3-27-67.
12-28-71.
4-30-76.
3-9-77.
3-24-80.
5-25-83.
5-31-90.
6-4-91.
6-30-92.
5-20-93.
3-23-94.
5-7-01.
12-15-04.
9-23-09.

PART OF P.C's 85,92,83,84 & 95
CITY OF ECORSE
WAYNE COUNTY, MICHIGAN
SCALE 1 INCH = 200 FEET
DEPARTMENT of MANAGEMENT and BUDGET
ASSESSMENT and EQUALIZATION DIVISION
© 2009 COUNTY OF WAYNE, STATE OF MICHIGAN
ALL RIGHTS RESERVED. NO PART OF THIS MAP MAY BE REPRODUCED OR TRANSMITTED
IN ANY FORM OR BY ANY MEANS, WITHOUT PERMISSION IN WRITING, FROM THE COPYRIGHT
OWNER. COPYRIGHT INFRINGERS WILL BE PROSECUTED TO THE FULL EXTENT ALLOWABLE
BY LAW, UNDER THE FEDERAL COPYRIGHT STATUTE, 17 U.S.C. 101, ET AL.

Date 6-1-99
Drawn by Abrams, Fleming
Checked by
Approved by
Revised 12-26-38
4-28-42 2-21-40
10-27-42 6-1-40
12-28-44 8-28-46
3-3-49
7-25-52
4-29-55
4-18-62
9-13-70
5-25-71
9-5-78
5-25-83
2-7-85
3-26-87
11-1-89
5-31-90
6-4-91
6-30-92
5-21-93
3-24-94
6-1-95
9-10-97
12-16-04

12


14

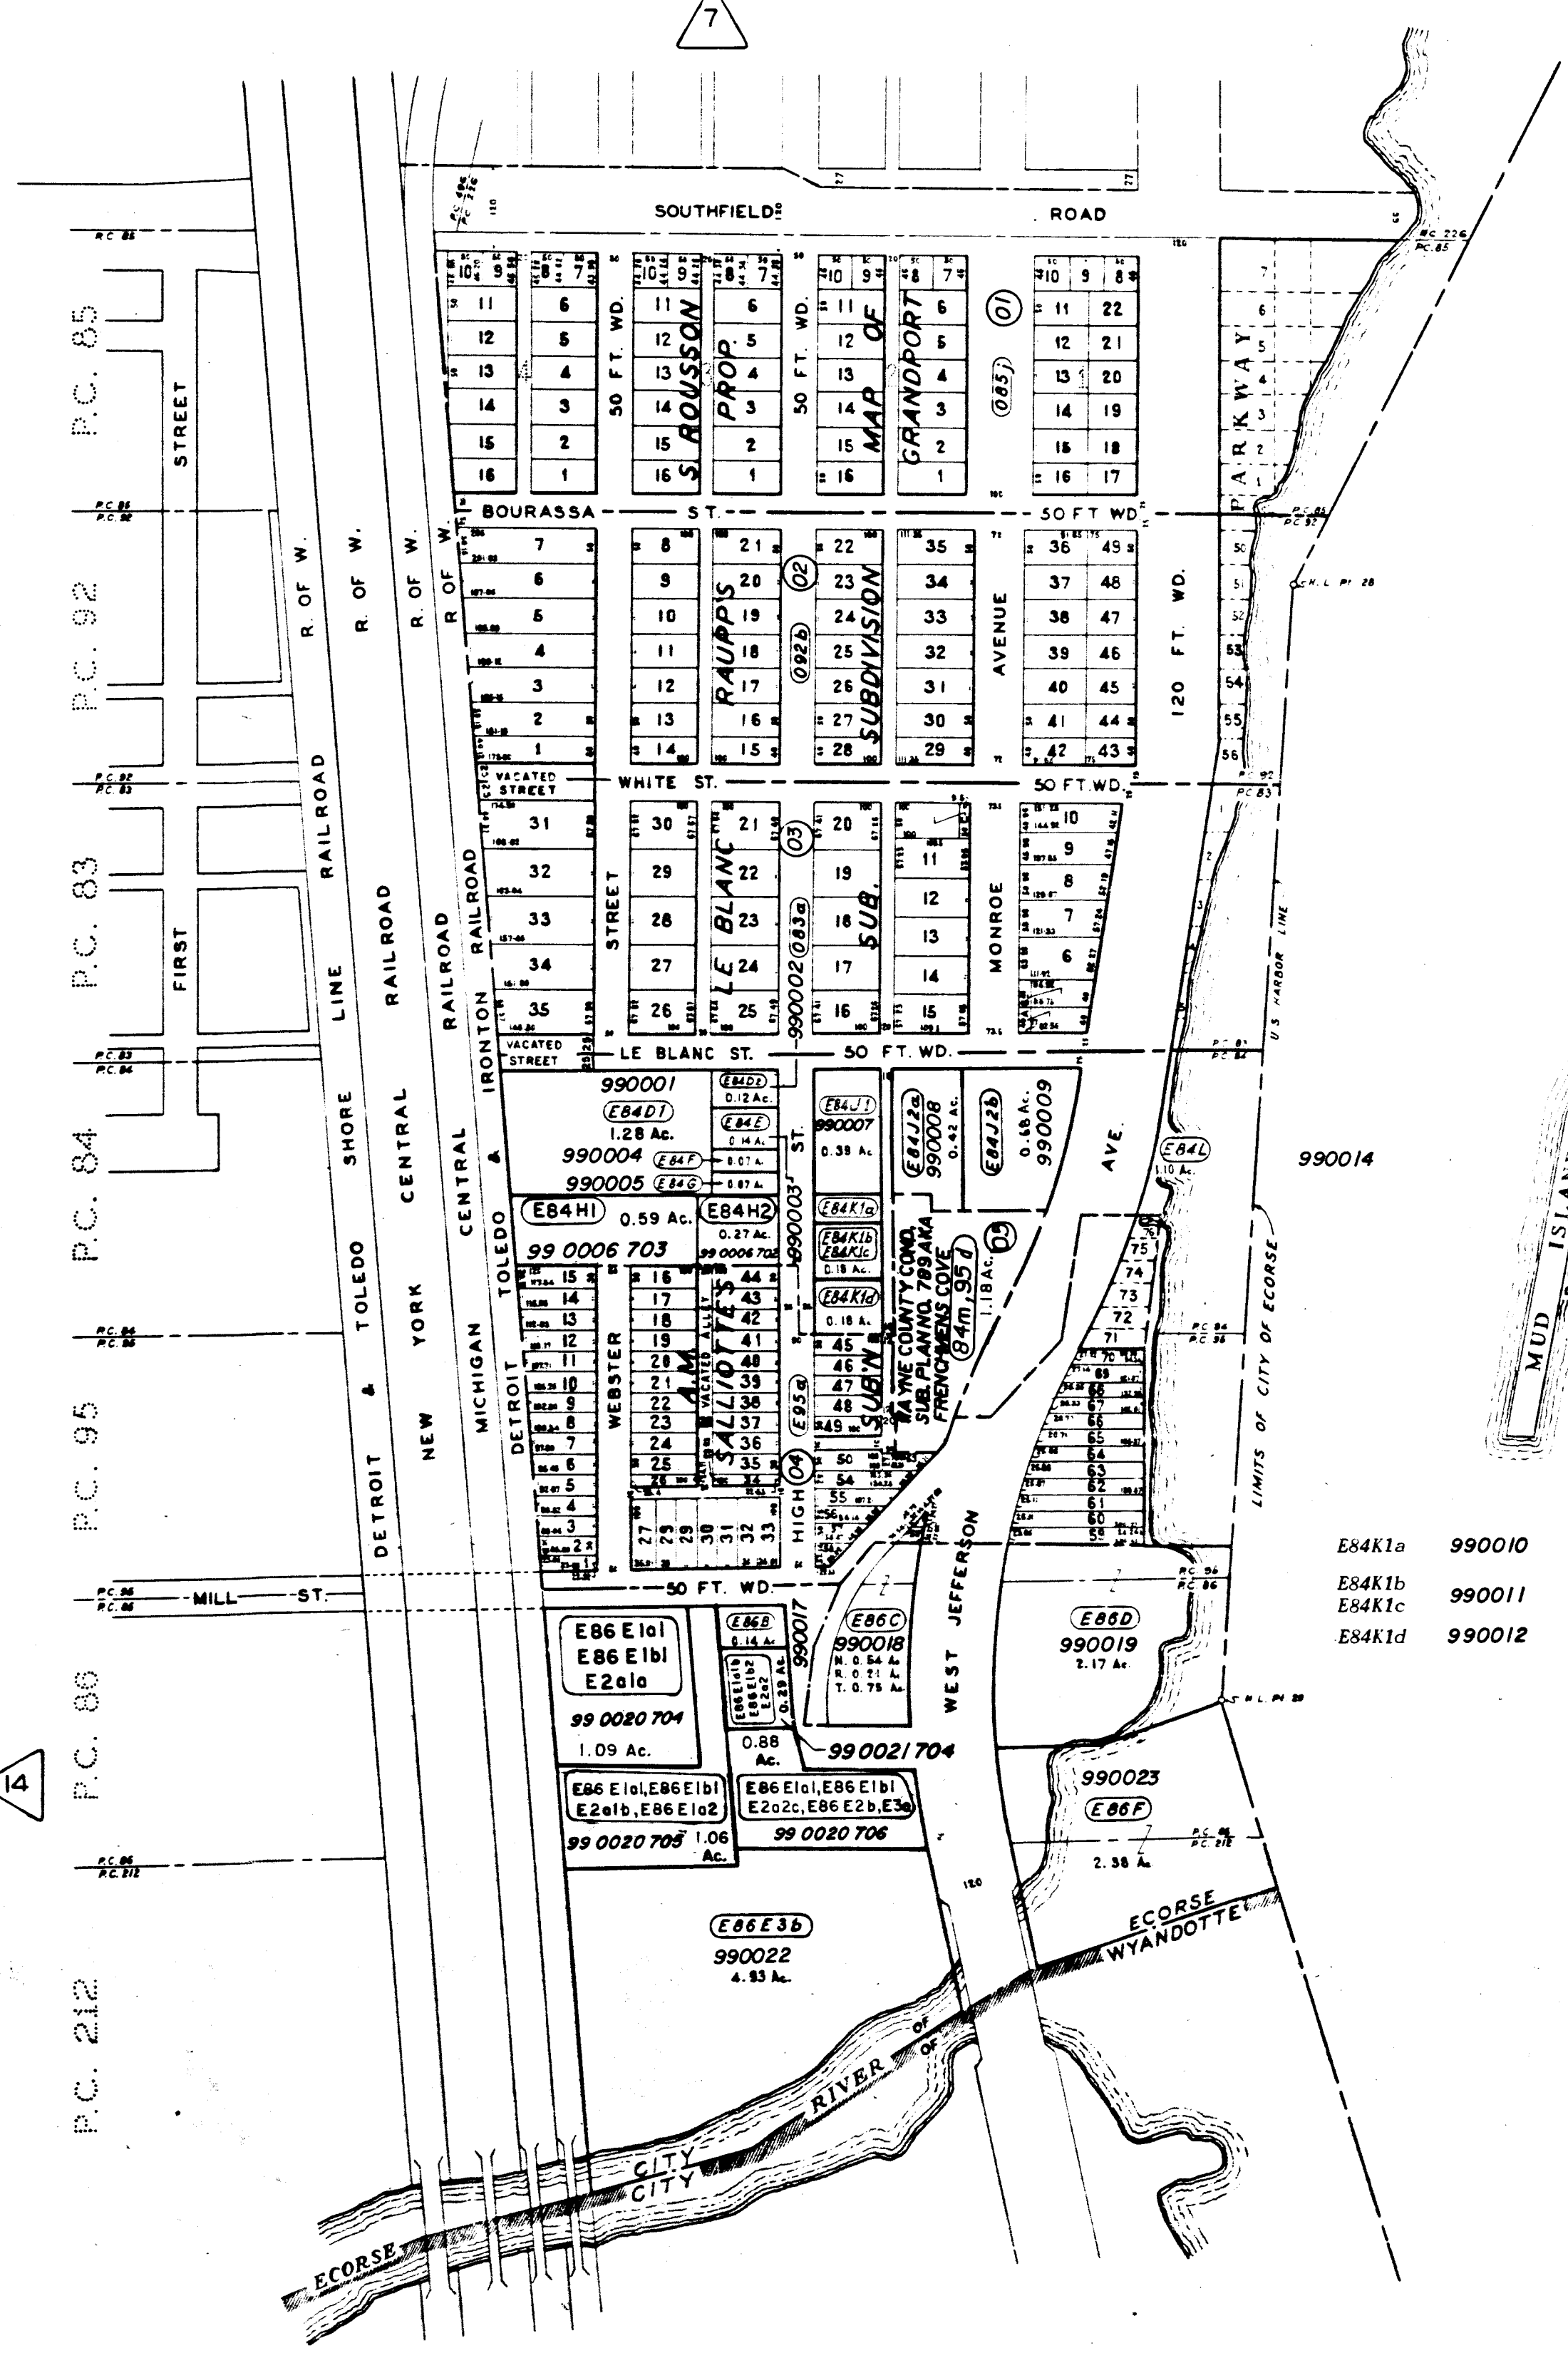

MUD ISLAND 0.46 AC.
PC 83

E84K1a 990010
E84K1b 990011
E84K1c 990012
E84K1d 990012

PART OF P.C.'s. 53, 83, 84, 85,
92, 95, 86 & 212
CITY OF ECORSE
WAYNE COUNTY, MICHIGAN
SCALE 1 INCH = 200 FEET
**DEPARTMENT of MANAGEMENT and BUDGET
ASSESSMENT and EQUALIZATION DIVISION**
© 2004 COUNTY OF WAYNE, STATE OF MICHIGAN
ALL RIGHTS RESERVED. NO PART OF THIS MAP MAY BE REPRODUCED OR TRANSMITTED
IN ANY FORM OR BY ANY MEANS, WITHOUT PERMISSION IN WRITING, FROM THE COPYRIGHT
OWNER. COPYRIGHT INFRINGERS WILL BE PROSECUTED TO THE FULL EXTENT ALLOWABLE
BY LAW, UNDER THE FEDERAL COPYRIGHT STATUTE, 17 U.S.C. 101, ET AL.

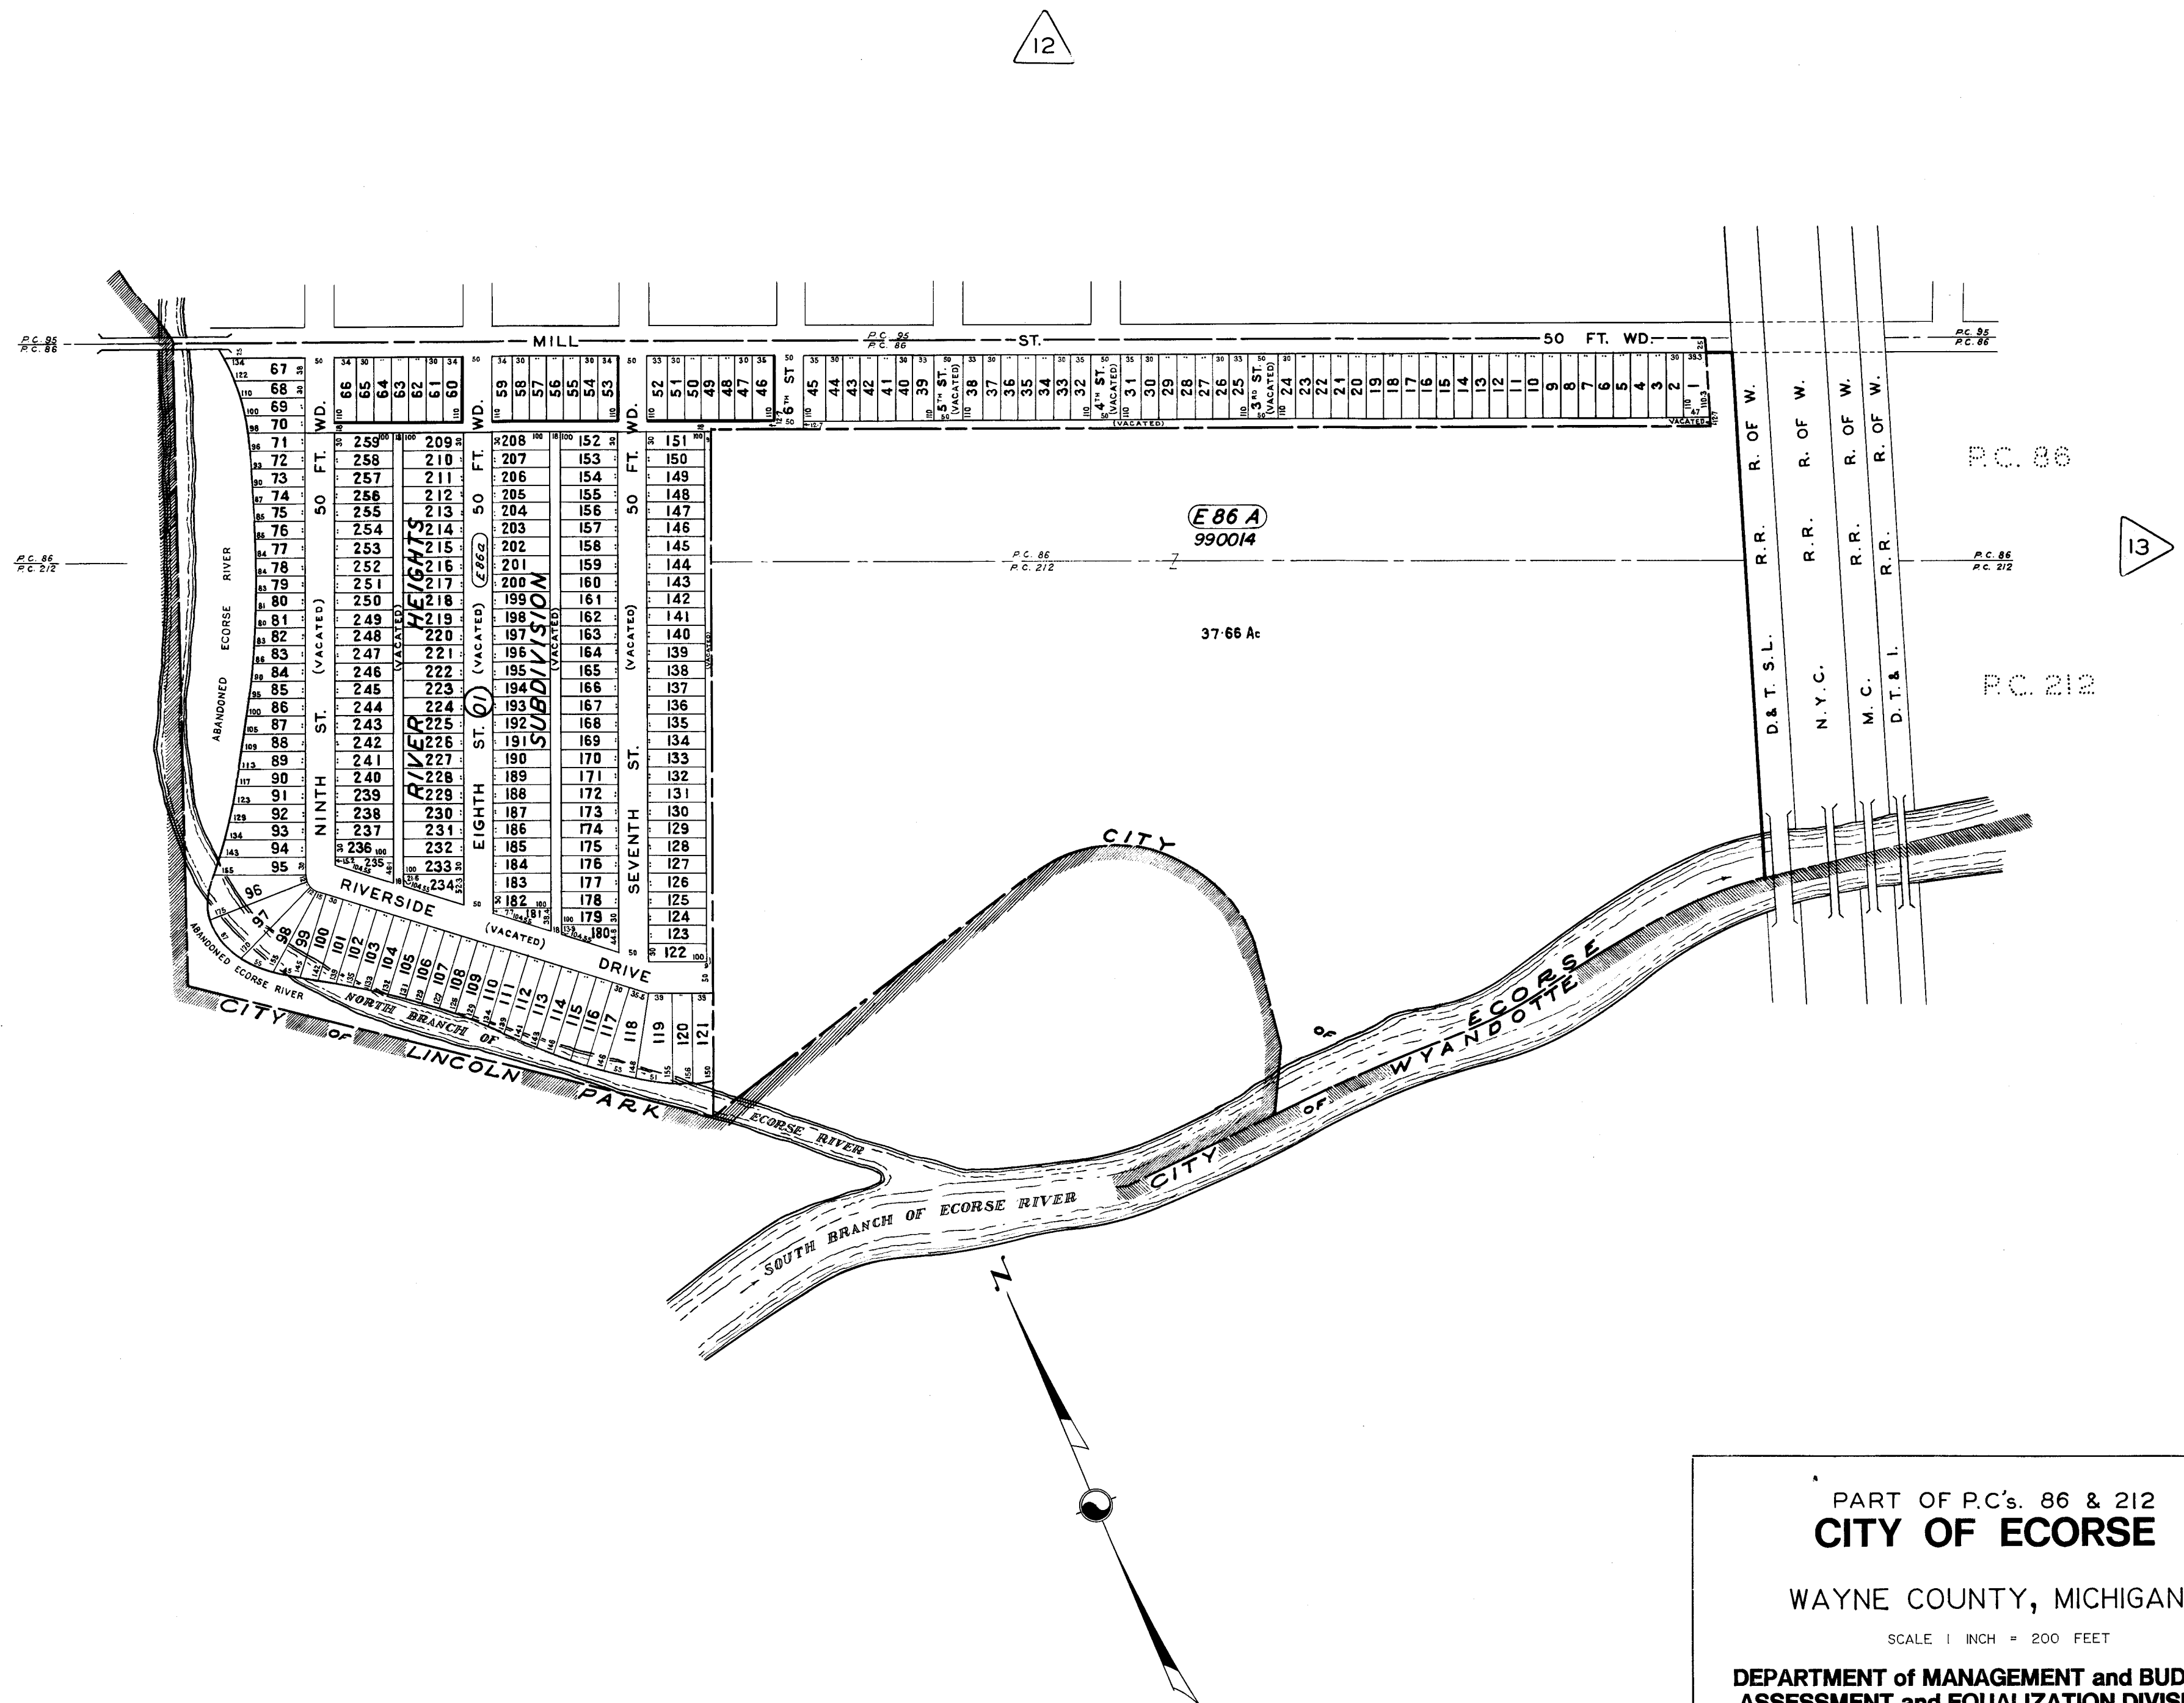

PART OF P.C.'s. 86 & 212
CITY OF ECORSE

WAYNE COUNTY, MICHIGAN


SCALE 1 INCH = 200 FEET

**DEPARTMENT of MANAGEMENT and BUDGET
 ASSESSMENT and EQUALIZATION DIVISION**

© 1990 COUNTY OF WAYNE, STATE OF MICHIGAN

ALL RIGHTS RESERVED. NO PART OF THIS MAP MAY BE REPRODUCED OR TRANSMITTED IN ANY FORM OR BY ANY MEANS, WITHOUT PERMISSION IN WRITING, FROM THE COPYRIGHT OWNER. COPYRIGHT INFRINGERS WILL BE PROSECUTED TO THE FULL EXTENT ALLOWABLE BY LAW, UNDER THE FEDERAL COPYRIGHT STATUTE, 17 U.S.C. 101, ET AL.

Date: 6-1-39
 Drawn by: JANETTE Fleming
 Checked by:
 Approved by:
 Revised: 10-27-42
 12-2-49
 12-18-57
 5-25-83
 2-8-85
 5-31-90

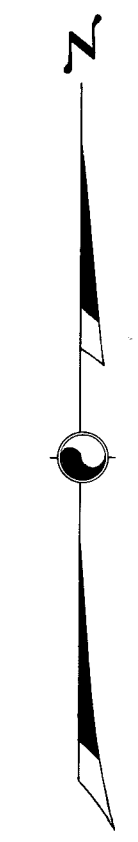

SCHOOL DISTRICT MAP CITY OF ECORSE

WAYNE COUNTY, MICHIGAN

SCALE 1 INCH = 800 FEET

DEPARTMENT of MANAGEMENT and BUDGET
ASSESSMENT and EQUALIZATION DIVISION

© 1986 COUNTY OF WAYNE, STATE OF MICHIGAN

ALL RIGHTS RESERVED. NO PART OF THIS MAP MAY BE REPRODUCED OR TRANSMITTED IN ANY FORM OR BY ANY MEANS, WITHOUT PERMISSION IN WRITING, FROM THE COPYRIGHT OWNER. COPYRIGHT INFRINGERS WILL BE PROSECUTED TO THE FULL EXTENT ALLOWABLE BY LAW, UNDER THE FEDERAL COPYRIGHT STATUTE, 17 U.S.C. 101, ET AL.

Date	6-1-39
Drawn by	Fleming
Checked by	
Approved by	
Revised	6-1-41
4-16-63	1-27-42
5-25-83	4-25-44
	12-21-44
	9-6-45
	8-26-46
	7-24-47
	8-20-48
	3-3-49
	2-12-51
	2-20-53
	3-5-54
	5-28-56
	12-23-57
	1-11-60
	3-16-60
	4-1-60
	3-21-61

CITY OF ECORSE

SUBDIVISION INDEX

SUBDIVISION	Item No.	Liber Page	Map Page	E.D.P. No.	SUBDIVISION	Item No.	Liber Page	Map Page	E.D.P. No.
A.M. SALLIOTTE'S SUB	E95a	25-68	13	04	FORDVIEW SUB	114k	33-51	3	03
ABBOTT AND BEYMER'S GREAT LAKES SUB	496a	31-99	4	10	FRENCHMEN COVE COND.	84 m, 95 d	40923-1 to 50	13	05
ALEXANDER GOODELL SUB	226h	65-56	11	02	FRISCHKORN'S RE-SUB	525c	37-95	4	05
ANN VISGER'S SUB (see P.C. 525)	-	1-162	-	-	GEORGE E. CICOTTE'S EVERBLOOM SUB	497f	57-97	5	04
ASSESSOR'S ECORSE PLAT NO. 1	496b	66-90	5,9,10	005-07	GEORGE E. CICOTTE'S RESUB	497g	63-11	5	05
ASSESSOR'S ECORSE PLAT NO. 2	226j	66-91	7,10,11	007-14	GLEASON HOMES SUB	025b	37-30	4	02
ASSESSOR'S ECORSE PLAT NO. 3	496j	66-92	7	10	H. A. TEETER'S SUB	085e	35-48	12	05
ASSESSOR'S ECORSE PLAT NO. 4	496g	66-93	7	08	HARLOW HEIGHTS SUB	455c	41-90	1,2	001-03
					HARRISON PARK SUB	025e	29-31	7	01
B AND F SUB	497d	39-83	4	09	HEIDE LAFFERTY SALLIOTTE SUB	497m	40-37	6	05
BADGER'S WEST JEFFERSON SUB	525d	39-16	5	02	HIGHLAND VIEW SUB	226d	26-8	6	11
BEACH SUB	497n	29-89	7	05	JEFFERSON HIGHLANDS SUB	525g	35-38	7	04
BONZANNO PARK SUB	114j	36-7	3	02	JOHN SEAVITT'S SUB	496h	31-92	7	09
BONZANNO PARK SUB NO. 1	114e	39-47	2,3	002-05	LABADIES SUBDIVISION OF LOT NO. A	496k	22-5	7	11
BONZANNO PARK SUB NO. 2	114h	40-71	3	01	LAFFERTY AND HEIDE SUB	496d	29-62	6	06
					LEBLANC SUB	083a	24-89	13	03
BOURASSA'S AND BONDIE'S SUB	226f	15-84	7	13	LEVERENZ SUB	525f	28-24	7	03
BURKE AND LEBLANC'S SUB	497e	25-75	5	03	MAPLE HEIGHTS SUB	497b	28-13	4	07
C. F. SCHONFELD ESTATES SUB	475c	52-29	2	02	MARY S. SALLIOTTE SUB	085c	42-38	12	03
C. J. LABADIE'S SUB	025a	26-31	4	01	MAURICE, LAFFERTY AND RITTER'S SUB	226e	29-32	7	12
CENTRAL PARK SUB	475a	33-1	1,2	001-04	MOON AND HUTTON SUB	455a	34-40	1	01
CHAMPAIGN SUB	025f	29-71	7	02	MOORE AND VEALE ECORSE SUB	226g	32-73	11	01
CHARLES KRAUSE SUB	114f	47-17	2	06	PLAT OF A PORTION OF P.C.'S 226,496 & 497	497q	2-38	7	07,15
CHERRY GROVE SUB	226b	33-22	6	09	PRISCILLA SUB	525a	36-16	4	03
CHESTNUT PARK SUB	114a	41-26	1,2	002-04	RAILWAY TERMINAL SUB	025c	31-5	5	01
CLARENCE ROUSSON SUB	085b	26-65	12	02	RAILWAY TERMINAL SUB NO. 1	114d	34-41	1,2	001-08
DAVID T. MORGAN SUB	114g	29-76	2,3	002-07	RAILWAY TERMINAL SUB NO. 2	114c	35-91	1,2	001-07
DRENNAN'S SUB	497k	57-83	6	04					
DRENNAN'S SUB NO. 1	497j	63-91	6	03	RAUPP'S SUB	092b	55-66	13	02
					RIVER HEIGHTS SUB	E86a	30-17	14	01
E. J. GOODELL'S SUB	226c	26-27	6	10	RIVER ROUGE GARDENS SUB	475b	33-62	1,2	001-05
ECORSE OUTER DRIVE SUB	475d	53-27	2	03	RIVERVIEW SUB	085g	28-76	12	07
F. TANK SUB	525e	36-49	6	02	ROEHRIG AND DEBO'S HIGHLAND SUB	497a	25-39	4	06
FARNHAM SUB	085f	39-35	12	06	ROEHRIG & FAIRCHILD'S SUB	496c	24-28	5	08
FARNHAM-AINSLIE SUB	085h	41-29	12	08	S. ROUSSON, PROP., MAP OF GRANDPORT	085j	15-106 (Deeds)	13	01
					SALLIOTTE'S SUB	025d	30-11	6	01
					SALLIOTTE HOMESTEAD SUB	226a	21-47	5	09
					SALLIOTTE TOWNHOUSE COND.	475 d	39888-6 to 37	2	08
					SUBDIVISION OF SIMON B. ROUSSON EST.	085a	24-12	12	01

Date 6-24-96
Drawn by Jadwiga Grabski
Checked by
Approved by
Revised 12-16-2004

CITY OF ECORSE

SUBDIVISION INDEX

<u>SUBDIVISION</u>	<u>Item No.</u>	<u>Liber Page</u>	<u>Map Page</u>	<u>E.D.P. No.</u>
SUBURBAN CITY SUB NO. 1	092a	28-42	12	09
SUBURBAN CITY SUB NO. 2	E84a	29-3	12	10
SULZBERGER-LABADIE SUB	497h	36-15	5	06
T. H. WELCH'S WEST SIDE SUB	455d	41-86	1,2	002-01
THE NATIONAL SUB	085d	39-21	12	04
TRACTOR PLANT SUB	497p	36-3	7	06
WELCH BROS RIVERSIDE PARK SUB	496e	25-34	6	07
WEST END MANOR SUB	114b	36-50	1,2	001-06
WESTFIELD SUB	496f	30-97	6	08
WEST JEFFERSON SUB NO. 1	497c	33-36	4	08
WEST JEFFERSON SUB NO. 2	525b	30-3	4	04
WILLSON PARK SUB	455b	37-83	1	02
WAYNE COUNTY COND. SUB. PLAN NO. 757	475 d	39888-6 to 37	2	08
WAYNE COUNTY COND. SUB. PLAN NO. 789	84 m, 95 d	40923-1 to 50	13	05

PRIVATE CLAIM ACREAGE PARCELS MAP PAGE

025	A - L	5
	M	4
042	A - H	8
	J	8,9
053	MUD ISLAND	13
E84	A - C	12
	D - L, M	13
E86	A	14
	B - F	13
E95	A	12
	B, C, D	13
114	A	2
	B - J	3
226	A - E	4
	F	10
	G, H	6
455	A	3
475	A - E	2
	H - T	3
496	A - F	5
	G, H	6
525	A - D	4
	E - G	5
	H - K	6

Date 6-24-96
Drawn by Jadwiga Grabski
Checked by
Approved by
Revised 12-16-2004